




service	amendment	approved	revision	service	 <b>CENTRAL HAWKE'S BAY</b> DISTRICT COUNCIL		 <b>TRILITY</b> TRILITY PTY LTD APPROVAL TO MODIFY OR COPY THIS DRAWING MUST BE APPROVED VIA TRILITY PTY LTD.	DESIGNED BY DC DRAWN BY JAD DESIGN DATE 08/03/22 APPROVED BY DC APPROVED DATE 08/03/22	DESK CHK MG GEN CHK MB	PROJECT NAME CENTRAL HAWKE'S BAY COUNCIL DRAWING TITLE KAIKARAU WATER SUPPLY UPGRADE WATER TREATMENT PLANT SITE LAYOUT - OVERVIEW	STATUS ISSUED FOR 95% REVIEW					
A	ISSUED FOR 95% REVIEW	DC	08/03/22	 @ (A) 1:1, (A3) 1:2 (DO NOT SCALE FROM DRAWING)								SCALE AS NOTED	SITE ID	AREA	SIZE A1	REV A

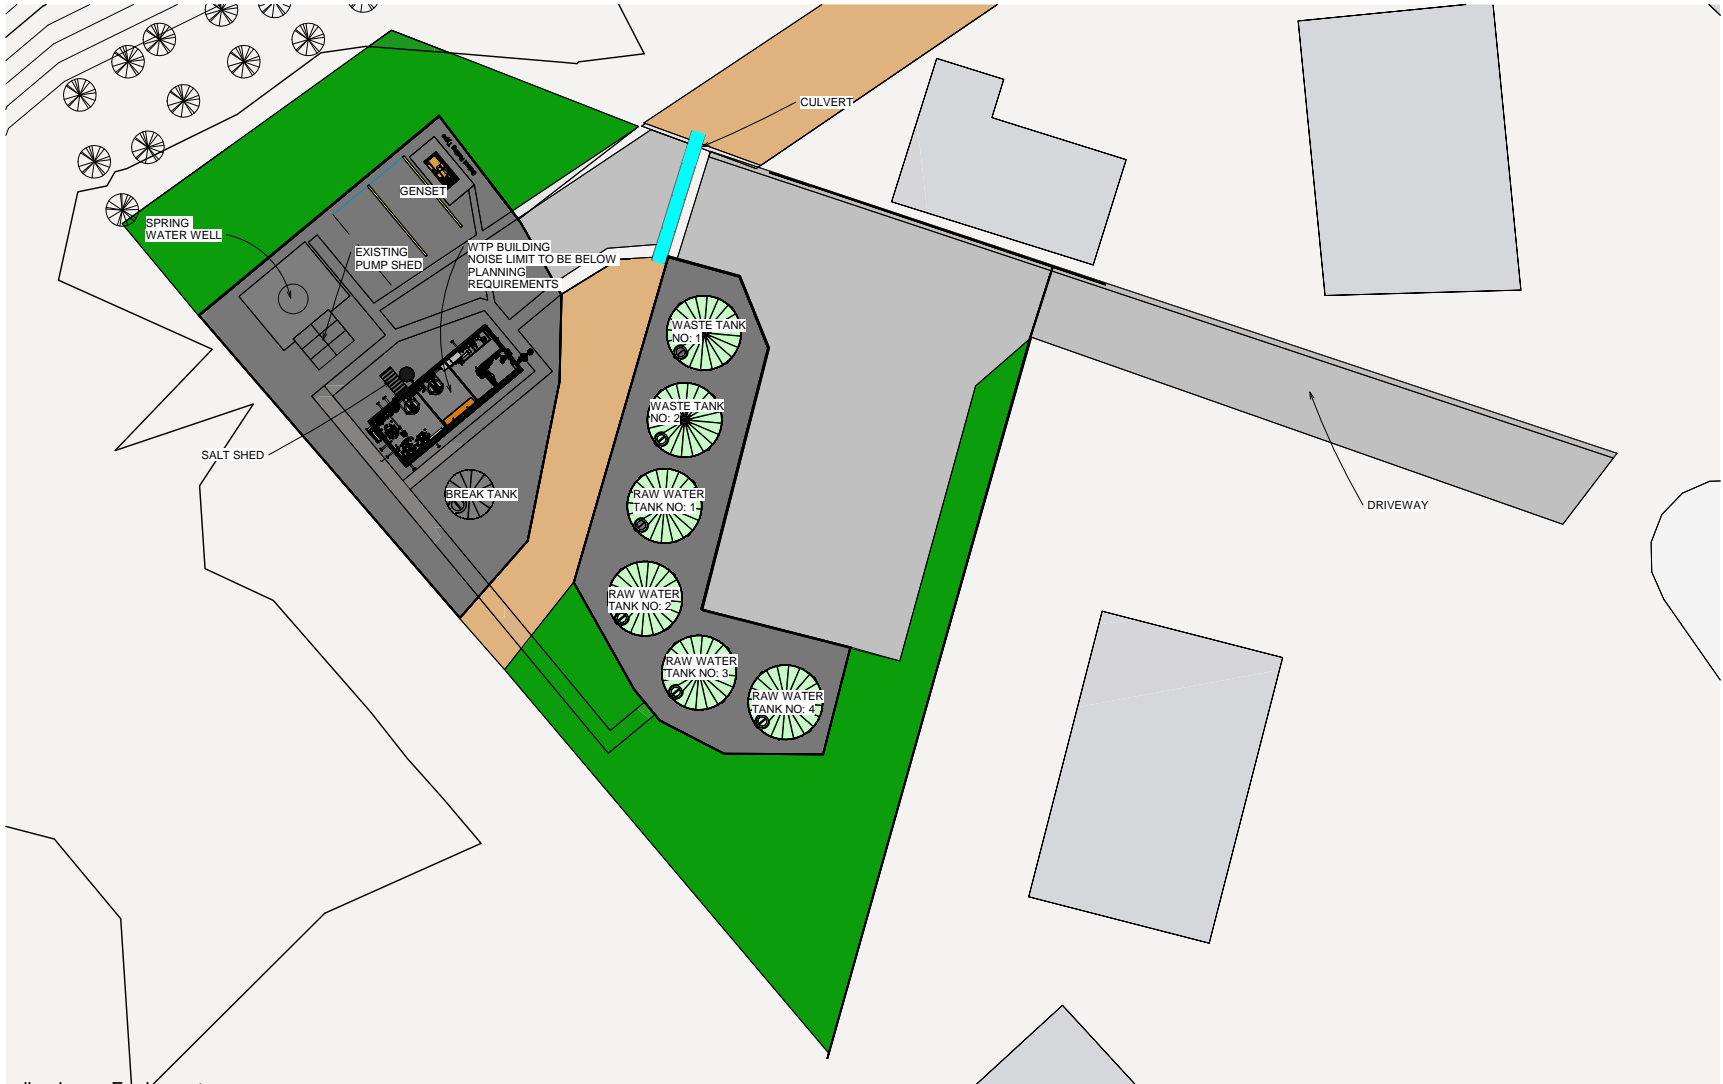

1 Brodie place - Equipment  
1 : 120

REV	DESCRIPTION	APPROVED	DATE
A	ISSUED FOR 95% REVIEW	DC	08/03/22

0 10 20 40 60mm  
@ (A1) 1:1, (A3) 1:2

DO NOT SCALE OFF DRAWING



**CENTRAL  
HAWKE'S BAY**  
DISTRICT COUNCIL



TRILITY PTY LTD  
27 COMMERCE CIRCUIT,  
YATALA, QLD 4207  
TEL: +61 7 3208 9500  
www.trility.com.au

TRILITY PTY LTD COMPANY, INDUSTRY OF TRILITY PTY LTD.  
APPROVAL TO MODIFY OR COPY THIS DRAWING MUST BE  
APPROVED VIA TRILITY PTY LTD.


DESIGNED BY DC	DESIGN MG
DRAWN BY JAD	GEN CHG MB
DESIGN DATE 08/03/22	
APPROVED BY DC	
APPROVAL DATE 08/03/22	

PROJECT NAME CENTRAL HAWKE'S BAY COUNCIL
DRAWING TITLE KAIRAKAU WATER SUPPLY UPGRADE WATER TREATMENT PLANT WTP SITE PLAN VIEW
SHEET NUMBER SHEET 2 OF 7

STATUS ISSUED FOR 95% REVIEW
SCALE AS NOTED
SITE ID 
AREA 
SIZE A1
REV A

S-0148-C-DWG-001-002
----------------------



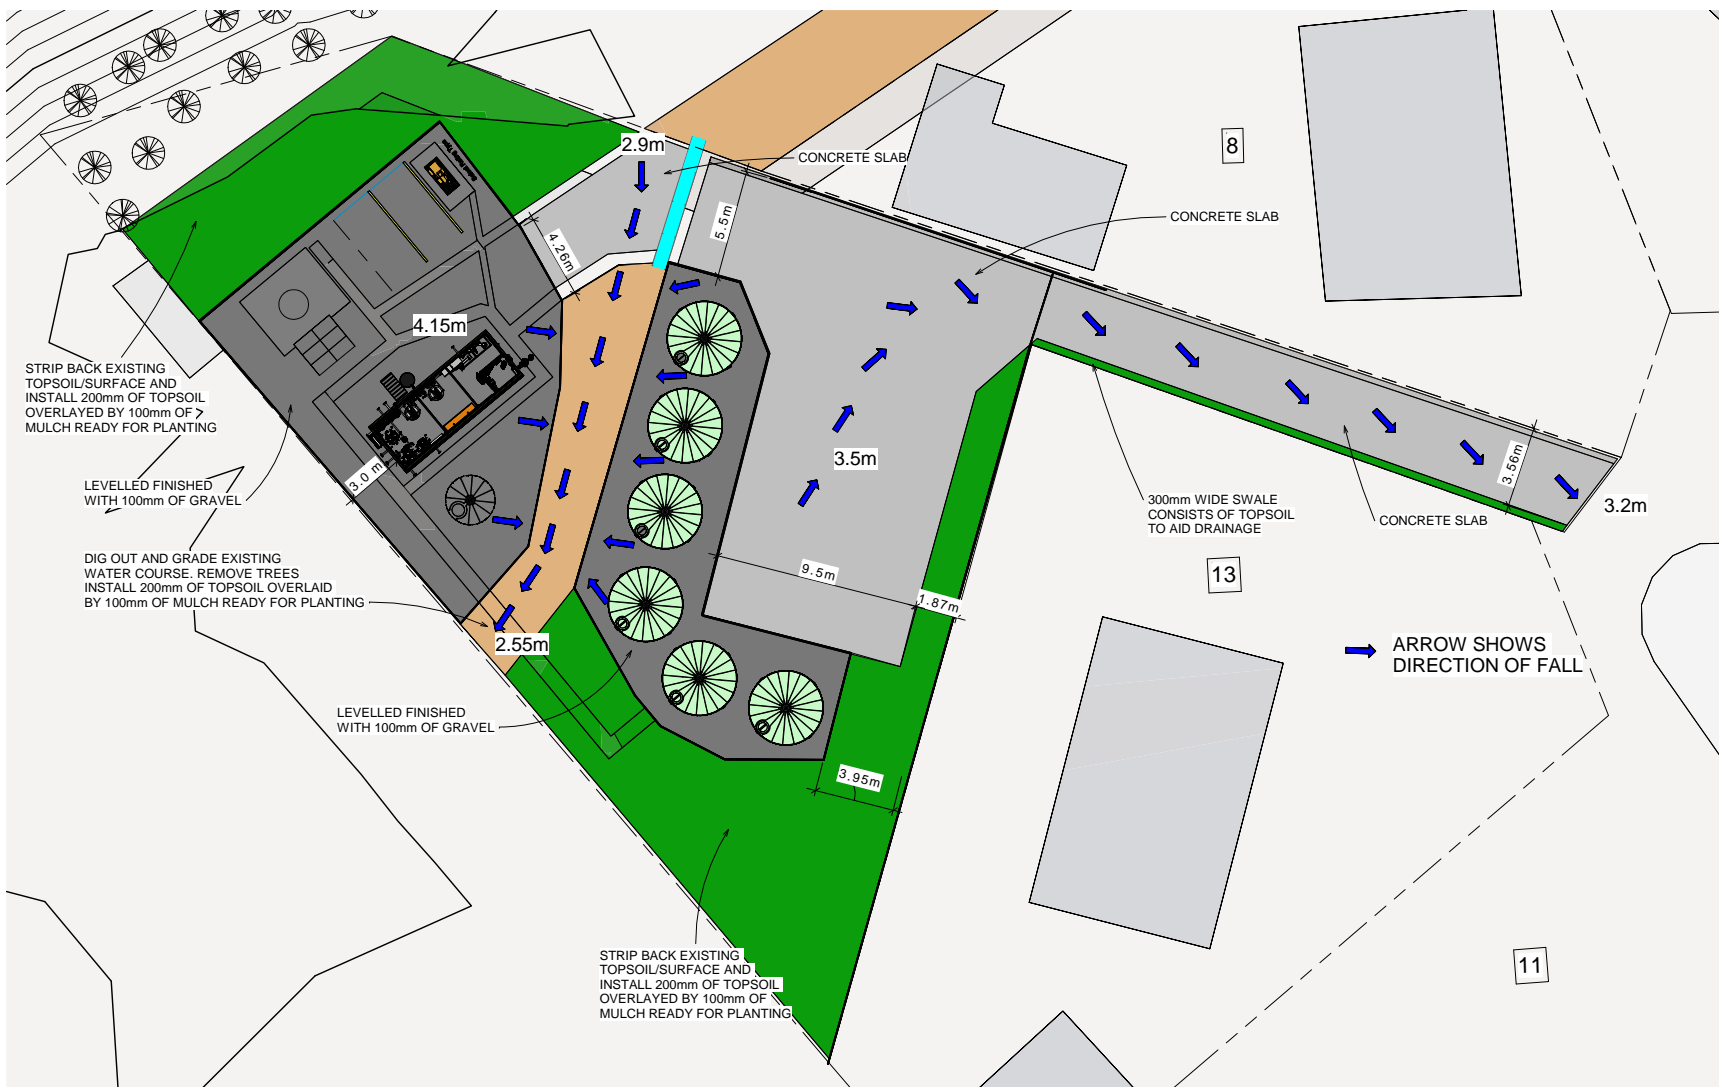

1 Brodie place - Dimensions  
1:120

REVISION	DESCRIPTION	APPROVED	DATE
A	ISSUED FOR 95% REVIEW	DC	08/03/22



DO NOT SCALE OFF DRAWING



**CENTRAL  
HAWKE'S BAY**  
DISTRICT COUNCIL



TRILITY PTY LTD  
27 COMMERCE CIRCUIT,  
WATATA, QLD 4207  
TEL: +61 7 3208 9500  
www.trility.com.au  
TRILITY  
TRILITY PTY LTD COMPANY, INDUSTRY OF TRILITY PTY LTD.  
APPROVAL TO MODIFY OR COPY THIS DRAWING MUST BE  
APPROVED VIA TRILITY PTY LTD.

DESIGNED BY DC	DESIGN DATE 08/03/22
DRAWN BY JAD	APPROVED BY DC
CHECKED BY MB	APPROVED DATE 08/03/22

DESIGNER MG	DESIGN DATE 08/03/22
CHECKED BY MB	APPROVED BY DC
CHECKED DATE 08/03/22	APPROVED DATE 08/03/22


PROJECT NAME CENTRAL HAWKE'S BAY COUNCIL	SHEET NUMBER SHEET 3 OF 7
DRAWING TITLE KAIRAKAU WATER SUPPLY UPGRADE WATER TREATMENT PLANT WTP SITE SURFACE FINISH DETAILS	

STATUS ISSUED FOR 95% REVIEW	SCALE AS NOTED
SITE ID	AREA
S-0148-C-DWG-001-003	

SIZE A1	REV A
------------	----------





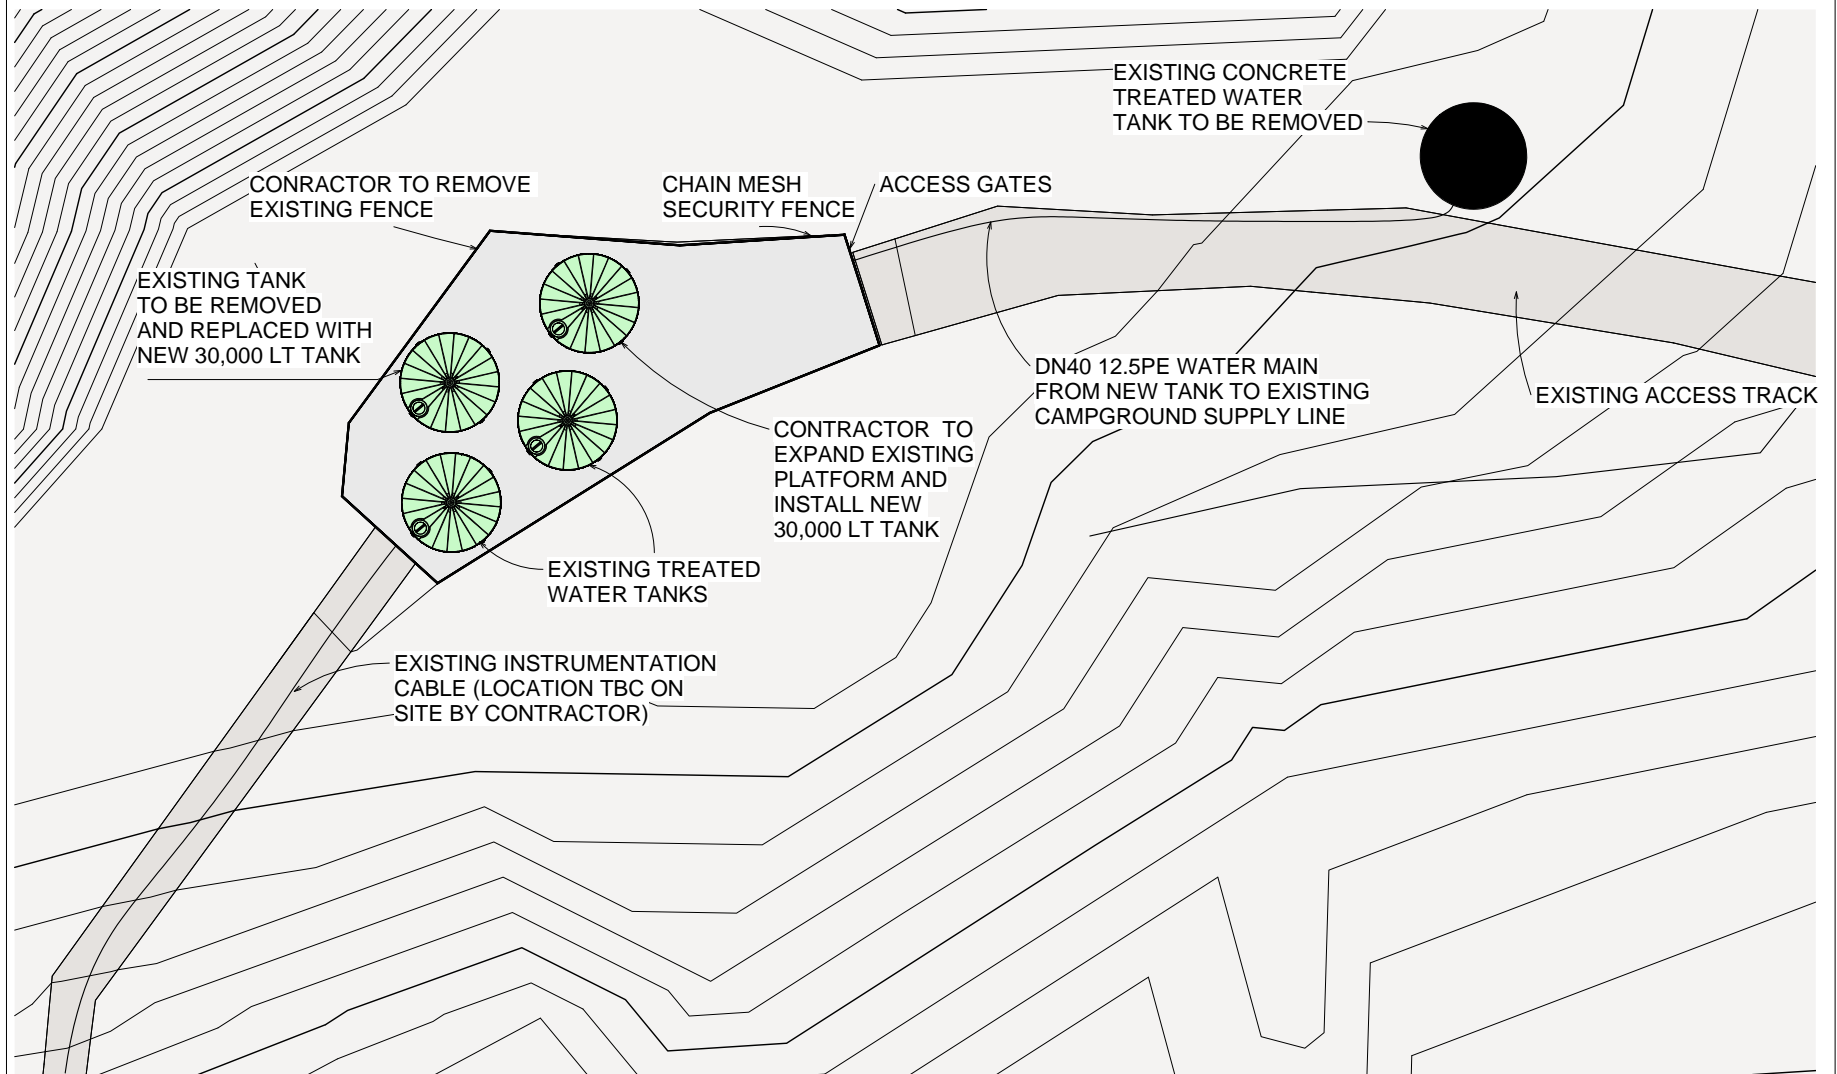

① TREATED WATER  
1:90

REVISED	REVISION	APPROVED	DATE
A	ISSUED FOR 95% REVIEW	DC	08/03/22

0 10 20 40 60mm  
@ (A1) 1:1, (A3) 1:2

DO NOT SCALE OFF DRAWING



**CENTRAL  
HAWKE'S BAY**  
DISTRICT COUNCIL



TRILITY PTY LTD  
27 COMMERCE CIRCUIT,  
YATALA, QLD 4207  
TEL: +61 7 3208 9500  
www.trility.com.au

**TRILITY**

TRILITY PTY LTD COMPANY, INDUSTRY OF TRILITY PTY LTD.  
APPROVAL TO MODIFY OR COPY THIS DRAWING MUST BE  
APPROVED VIA TRILITY PTY LTD.


DESIGNED BY DC	DESIGN JAD	DESIGN DATE 08/03/22	APPROVED BY DC	APPROVAL DATE 08/03/22
-------------------	---------------	-------------------------	-------------------	---------------------------

DESIGN MB	DESIGN DATE 08/03/22	APPROVED BY DC	APPROVAL DATE 08/03/22
--------------	-------------------------	-------------------	---------------------------

PROJECT NAME CENTRAL HAWKE'S BAY COUNCIL	DRAWING TITLE KAIRAKAU WATER SUPPLY UPGRADE WATER TREATMENT PLANT TREATED WATER TANKS PLAN VIEW	SHEET NUMBER SHEET 6 OF 7
---	--	------------------------------

STATUS ISSUED FOR 95% REVIEW	SCALE AS NOTED	SITE ID	AREA	SIZE A1
S-0148-C-DWG-001-006				REV A



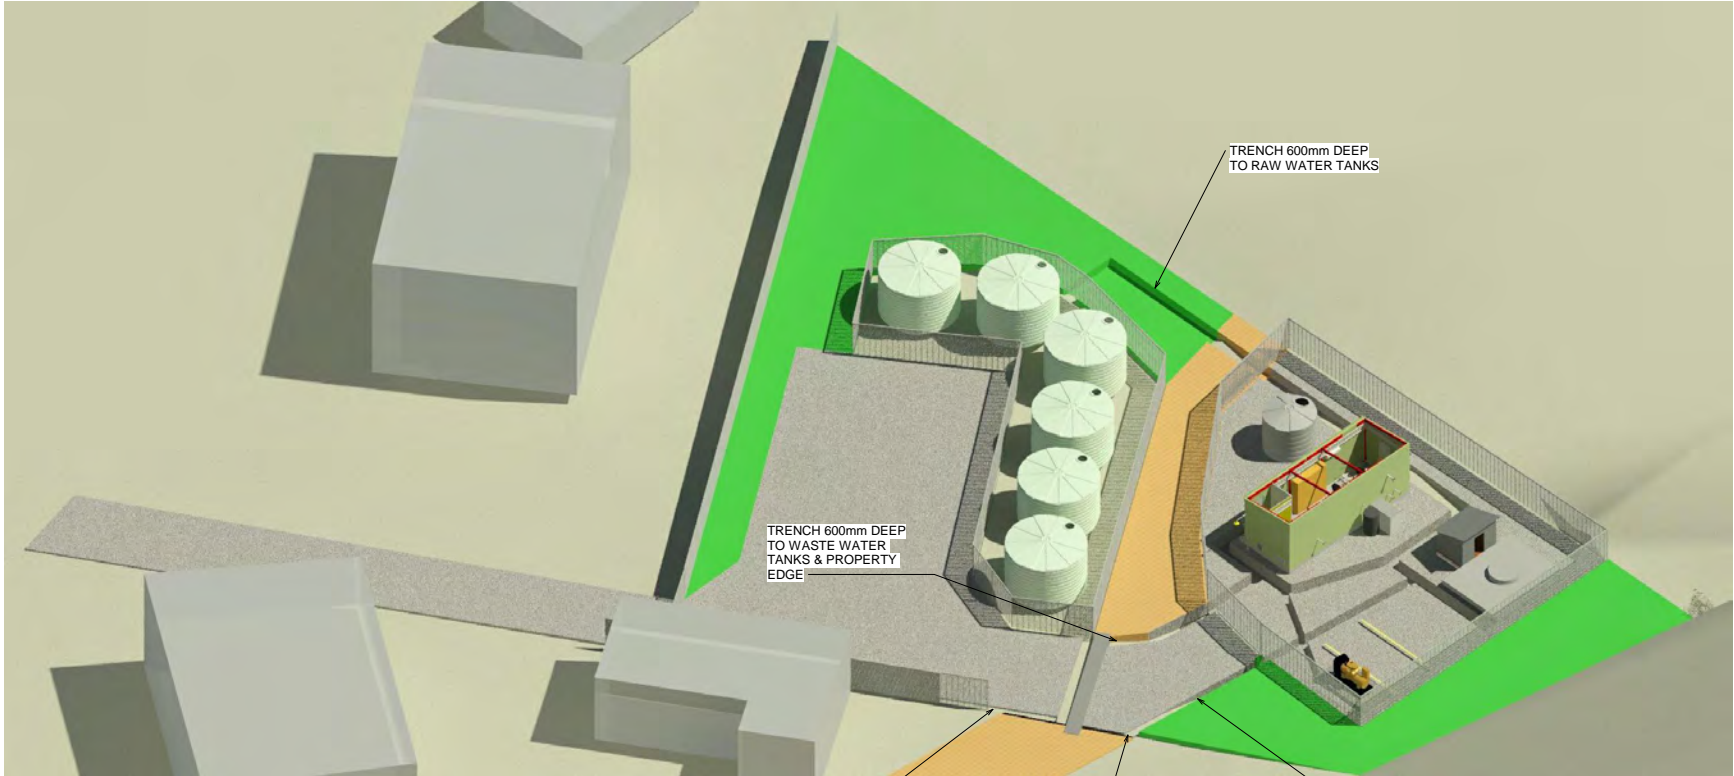

REVISION	AMENDMENT	APPROVED	REVISION
A	ISSUED FOR 95% REVIEW	DC	08/03/22

0 10 20 40 60mm  
@ (A1) 1:1, (A3) 1:2

DO NOT SCALE OFF DRAWING



**CENTRAL  
HAWKE'S BAY**  
DISTRICT COUNCIL



TRILITY PTY LTD  
27 COMMERCE CIRCUIT,  
WAIKATO, QLD 4207  
TEL: +61 7 3208 9500  
www.trility.com.au  
TRILITY PTY LTD COMPANY, PROPERTY OF TRILITY PTY LTD.  
APPROVAL TO MODIFY OR COPY THIS DRAWING MUST BE  
APPROVED VIA TRILITY PTY LTD.

DESIGNED BY DC	DESIGN MG
DRAWN BY JAD	GEN CHG MB
DESIGN DATE 08/03/22	
APPROVED BY DC	
APPROVAL DATE 08/03/22	

PROJECT NAME CENTRAL HAWKE'S BAY COUNCIL
DRAWING TITLE KAIRAKAU WATER SUPPLY UPGRADE WATER TREATMENT PLANT TRENCHING LAYOUT
SHEET NUMBER SHEET 7 OF 7

STATUS ISSUED FOR 95% REVIEW
SCALE AS NOTED
SITE ID 
AREA 
DATE 

SIZE A1
REV A
S-0148-C-DWG-001-007

