




**CENTRAL  
HAWKE'S BAY**  
DISTRICT COUNCIL

# CENTRAL HAWKES BAY DISTRICT COUNCIL WAIPAWA "STREETS FOR PEOPLE"


## DRAWINGS INDEX

DWG No.	DRAWING TITLE
C000	DRAWING INDEX
C001	GENERAL NOTES PLAN
C010	OVERVIEW PLAN
C020	GENERAL LAYOUT PLAN - SHEET 1 OF 7
C021	GENERAL LAYOUT PLAN - SHEET 2 OF 7
C022	GENERAL LAYOUT PLAN - SHEET 3 OF 7
C023	GENERAL LAYOUT PLAN - SHEET 4 OF 7
C024	GENERAL LAYOUT PLAN - SHEET 5 OF 7
C025	GENERAL LAYOUT PLAN - SHEET 6 OF 7
C026	GENERAL LAYOUT PLAN - SHEET 7 OF 7
C035	KEY DIMENSIONS PLAN - SHEET 1 OF 6
C036	KEY DIMENSIONS PLAN - SHEET 2 OF 6
C037	KEY DIMENSIONS PLAN - SHEET 3 OF 6
C038	KEY DIMENSIONS PLAN - SHEET 4 OF 6
C039	KEY DIMENSIONS PLAN - SHEET 5 OF 6
C040	KEY DIMENSIONS PLAN - SHEET 6 OF 6
C170	TYPICAL DETAILS - SHEET 1 OF 3
C171	TYPICAL DETAILS - SHEET 2 OF 3
C172	TYPICAL DETAILS - SHEET 3 OF 3

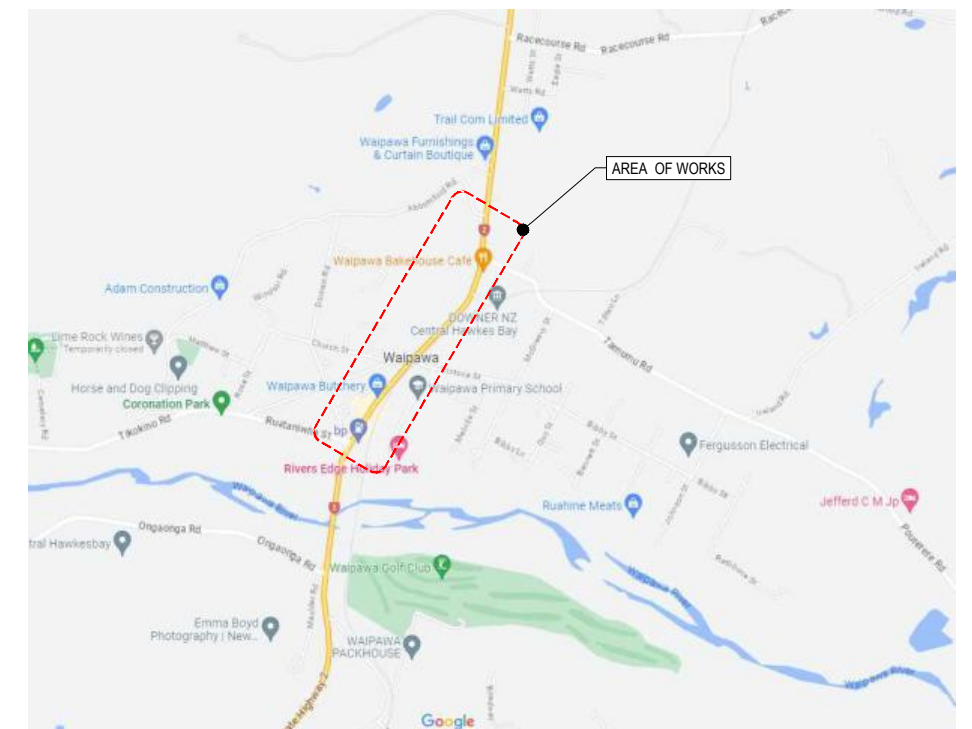

**FOR CONSTRUCTION**  
**20.02.24**

ORIGINAL SIZE A1  
DO NOT SCALE - IF IN DOUBT, ASK

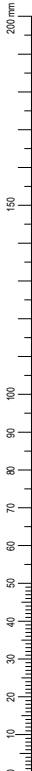

SETTING OUT

- 1. THE CONTRACTOR SHALL CHECK ALL DRAWINGS AND VERIFY LEVELS/DIMENSIONS/SET-OUTS PRIOR TO COMMENCEMENT OF WORK AND REPORT DISCREPANCIES, IF ANY, IMMEDIATELY TO THE ENGINEER.
- 2. THE CONTRACTOR SHALL TAKE ALL STEPS TO INVOLVE THE ENGINEER TO VERIFY THE LEVELS/DIMENSIONS/SET-OUTS ON SITE.
- 3. ALL MEASUREMENTS ARE TAKEN FROM THE KERB FACE AND NOT THE EDGE OF CHANNEL UNLESS STATED OTHERWISE.
- 4. ALL LEVELS/DIMENSIONS/SET-OUTS ARE IN METRES UNLESS STATED OTHERWISE.

EXCAVATION, PAVEMENT AND SURFACING

- 1. THE CONTRACTOR SHALL EXCAVATE AREAS OF EXISTING PAVEMENT AS SHOWN ON THE DRAWINGS OR AS DIRECTED BY THE ENGINEER. THE INTEGRITY OF THE ADJACENT PAVEMENT SHALL BE PRESERVED DURING THE EXCAVATION OPERATION.
- 2. ALL EDGES OF EXCAVATION WHICH TIE INTO THE EXISTING PAVEMENT REPAIRS ARE TO BE SAWCUT TO PROVIDE CLEAN EDGES FOR THE RECONSTRUCTION WORK. WHERE THE PAVEMENT OR SURFACING OF A PROPOSED RECONSTRUCTION AREA IS TO BE REMOVED THE AREA SHALL BE SAWCUT TO THE DEPTH OF THE ASPHALT

SIGNAGE

- 1. ALL SIGNS SHALL BE MANUFACTURED IN ACCORDANCE WITH: - NZTA "MANUAL OF TRAFFIC SIGNS AND MARKINGS PART I: TRAFFIC SIGNS" RSMA "COMPLIANCE STANDARD FOR TRAFFIC SIGNS" AND ALL SUBSEQUENT NZTA UPDATES FOR SYMBOLIC SIGNS.
- 2. ALL REGULATORY SIGNS SHALL BE HIGH INTENSITY REFLECTORISED.
- 3. POSTS SHALL BE ALUMINIUM POSTS. ALL POSTS SHALL COMPLY WITH THE IMPACT REQUIREMENTS OUTLINED IN RSMA "COMPLIANCE STANDARD FOR TRAFFIC SIGNS".
- 4. POSTS SHALL BE EMBEDDED A MINIMUM OF 500mm IN THE GROUND, CONCRETED INTO A HOLE OF AT LEAST 200mm DIAMETER. ALTERNATIVELY, POSTS MAY BE MOUNTED IN 150mm DIAMETER CAST IN SOCKETS IN SITUATIONS SUCH AS TRAFFIC ISLANDS. SIGNS SHALL BE ATTACHED TO POSTS BY MEANS OF STAINLESS-STEEL STRAPPING, BOLTS OR GALVANISED COACH SCREWS.

ROAD MARKING

- 1. ROAD MARKING SHALL BE INSTALLED IN ACCORDANCE WITH TNZ P/22 SPECIFICATION FOR REFLECTORISED PAVEMENT MARKING.
- 2. ROAD MARKING MATERIALS SHALL BE IN ACCORDANCE WITH TNZ M/7 ROAD MARKING PAINTS EXCEPT FOR LONG LIFE.
- 3. MARKING WHICH SHALL BE IN ACCORDANCE WITH TNZ M/20 LONG LIFE ROAD MARKING MATERIAL. ALL MARKINGS ARE TO BE REFLECTORISED EXCEPT WHERE SPECIFICALLY INDICATED OTHERWISE ON THE DRAWINGS

UNDERGROUND AND ABOVE GROUND UTILITIES

- 1. IT IS THE CONTRACTOR'S RESPONSIBILITY TO OBTAIN THE LATEST SERVICE PLANS FROM SERVICE PROVIDERS.
- 2. IT IS THE CONTRACTOR'S RESPONSIBILITY TO OBTAIN ALL NECESSARY PERMISSIONS AND PERMITS TO COMMENCE WORK.
- 3. IT IS THE CONTRACTOR'S RESPONSIBILITY UNDER THE HEALTH AND SAFETY AT WORK ACT 2015, WHEREBY THE LOCATION OF ALL UNDERGROUND UTILITIES MUST BE ESTABLISHED BEFORE COMMENCING EXCAVATION AND TO HAND EXPOSE ANY PIPES AND CABLES BEFORE USING MACHINERY.
- 4. IT IS THE CONTRACTOR'S RESPONSIBILITY TO ALLOW FOR ADEQUATE NOTICE WHEN REQUESTING FOR PLANS, MARK-OUTS AND PERMITS FROM THE UTILITY PROVIDERS.
- 5. THE ACCURACY OF THE UTILITY PLANS PROVIDED BY THE RELEVANT AUTHORITIES CANNOT ALWAYS BE GUARANTEED. ROAD REALIGNMENT, RECONSTRUCTION AND CHANGES TO PROPERTY BOUNDARIES CAN ALL AFFECT ACCURACY.
- 6. 7. WHERE A CABLE OR PIPE LOCATION HAS BEEN CARRIED OUT BY THE RELEVANT UTILITY PROVIDERS, ALLOW 0.5 METRES TOLERANCE FOR THE UNCERTAINTY IN THE ACCURACY OF THE LOCATING DEVICE.
- 8. CABLE LOCATIONS MARKED ON SITE ARE ONLY VALID FOR 7 DAYS AFTER WHICH REMARKING IS REQUIRED.
- 9. THE CONTRACTOR IS RESPONSIBLE TO CONTACT THE RELEVANT UTILITY PROVIDERS WITHOUT DELAY IF ANY DAMAGE IS DONE TO THE UTILITIES (CABLE, WIRE OR PIPE).
- 10. ALL SERVICES SHALL BE ASSUMED TO BE LIVE UNTIL DISCONNECTED BY THE RELEVANT UTILITY PROVIDERS AND PROVED SAFE AT THE POINT OF WORK. WRITTEN CONFIRMATION OF DISCONNECTION SHOULD BE OBTAINED FROM THE SERVICE OWNER BEFORE REMOVING A REDUNDANT SERVICE.

FOR CONSTRUCTION

										SURVEYED						CENTRAL HAWKES BAY DISTRICT COUNCIL WAIPAWA "STREETS FOR PEOPLE"	Status Stamp <b>FOR CONSTRUCTION</b>	
										DESIGNED							Date Stamp <b>20.02.24</b>	
										DRAWN		Mahib Faisal 01.24					Scales NOT TO SCALE	
										CAD REVIEW		Charles Maaka 02.24						
										DESIGN CHECK		Mahib Faisal 01.24						
										DESIGN REVIEW		Mike Skelton 02.24						
										APPROVED		Joanna Davenport 02.24		Drawing No. <b>310205560-01-100-C001</b>	Rev. <b>1</b>			
										PROF REGISTRATION:								
1 REV FOR CONSTRUCTION										MF DRN	CM CHK	JD APP	02 24 DATE					







DO NOT SCALE - IF IN DOUBT, ASK

200 mm

150

100

90

80

70

60

50

40

30

20

10

0

ORIGINAL SIZE A1

## LEGEND

	EXISTING KERB
	NEW KERB
	NEW ROAD MARKING
	EXISTING ROAD MARKING
	REMOVE ROAD MARKING
	NEW ROUNDABOUT
	NEW RAISED TABLE
	NEW CONCRETE FOOTPATH AS PER CHBDC COUNCIL STANDARD
	EXISTING VEHICLE CROSSING
	NEW VEHICLE CROSSING
	NEW SPEED HUMP
	CITYFLEX POST (WHITE) 80mmØ, 800mm HIGH
	PEDESTRIAN CROSSING POLE WITH BELISHA DISC
	WARNING TACTILES
	DIRECTIONAL TACTILES
	EXTENT OF PAVEMENT RESURFACING (TO BE UNDERTAKEN BY WAKA KOTAHİ)

## PROPOSED SIGNAGE LEGEND

	PROPOSED SIGN
	PW-30 "PEDESTRIAN CROSSING" SIGN
	PW-39 SIGN WITH PW-25 SUPPLEMENTARY (30) SIGN
	PW-8 ROUNDABOUT AHEAD SIGN
	RG-6 "GIVE-WAY" SIGN
	RG-6R "ROUNDABOUT GIVE-WAY" SIGN
	RG-17 KEEP LEFT SIGN

## PROPOSED ROADMARKINGS LEGEND

	WC100R	WHITE CONTINUOUS 100mm WIDE REFLECTORISED LINE
	WC300R	WHITE CONTINUOUS 300mm WIDE REFLECTORISED LIMIT LINE
	WC600R	WHITE CONTINUOUS 600mm WIDE REFLECTORISED PEDESTRIAN CROSSING BAR
	M6-2	WHITE REFLECTORISED GIVE WAY SYMBOL, URBAN DIMENSIONS (1.8m X 4.0m HIGH)
	AWD100R	WHITE REFLECTORISED ADVANCED WARNING DIAMOND SYMBOL, URBAN DIMENSIONS (1m X 6m)
	HRM	WHITE REFLECTORISED HUMP RAMP MARKINGS, (1m x 1m)
	WD600R	WHITE DIAGONAL 600mm WIDE REFLECTORISED BAR
	WI100R(1-2)	WHITE INTERMITTENT 100mm WIDE REFLECTORISED LINE, 1m STRIPE, 2m GAP

**NOTE:** ALL ROADMARKING TO COMPLY WITH THE NZTA "MANUAL OF TRAFFIC SIGNS AND MARKINGS - PART 2".

## KEY DESIGN NOTES

- DESIGN IS BASED ON AERIALS. TOPOGRAPHICAL SURVEY HAS NOT BEEN UNDERTAKEN.
- SET-OUT MEASUREMENTS ARE BASED ON AERIALS. CONTRACTOR TO CONFIRM THE FEASIBILITY OF SET-OUT MEASUREMENTS PRIOR TO CONSTRUCTION.
- NO CHANGES TO THE EXISTING SURFACE LEVELS UNLESS OTHERWISE SPECIFIED.
- WORKS TO AVOID ANY SERVICE COVERS.
- LANDSCAPING DETAILS AND PLAN (BOLLARDS, PLANTER BOXES AND TEMPORARY RAMPS) TO BE CONFIRMED AND SUPPLIED BY CENTRAL HAWKE'S BAY DISTRICT COUNCIL.
- REFER TO "KEY DIMENSIONS PLAN" FOR CRITICAL DIMENSIONS AND SET-OUT MEASUREMENTS.

FOR CONSTRUCTION

--	--	



ORIGINAL SIZE A1  
DO NOT SCALE - IF IN DOUBT, ASK

200 mm

150

100


80

60

40

20

0

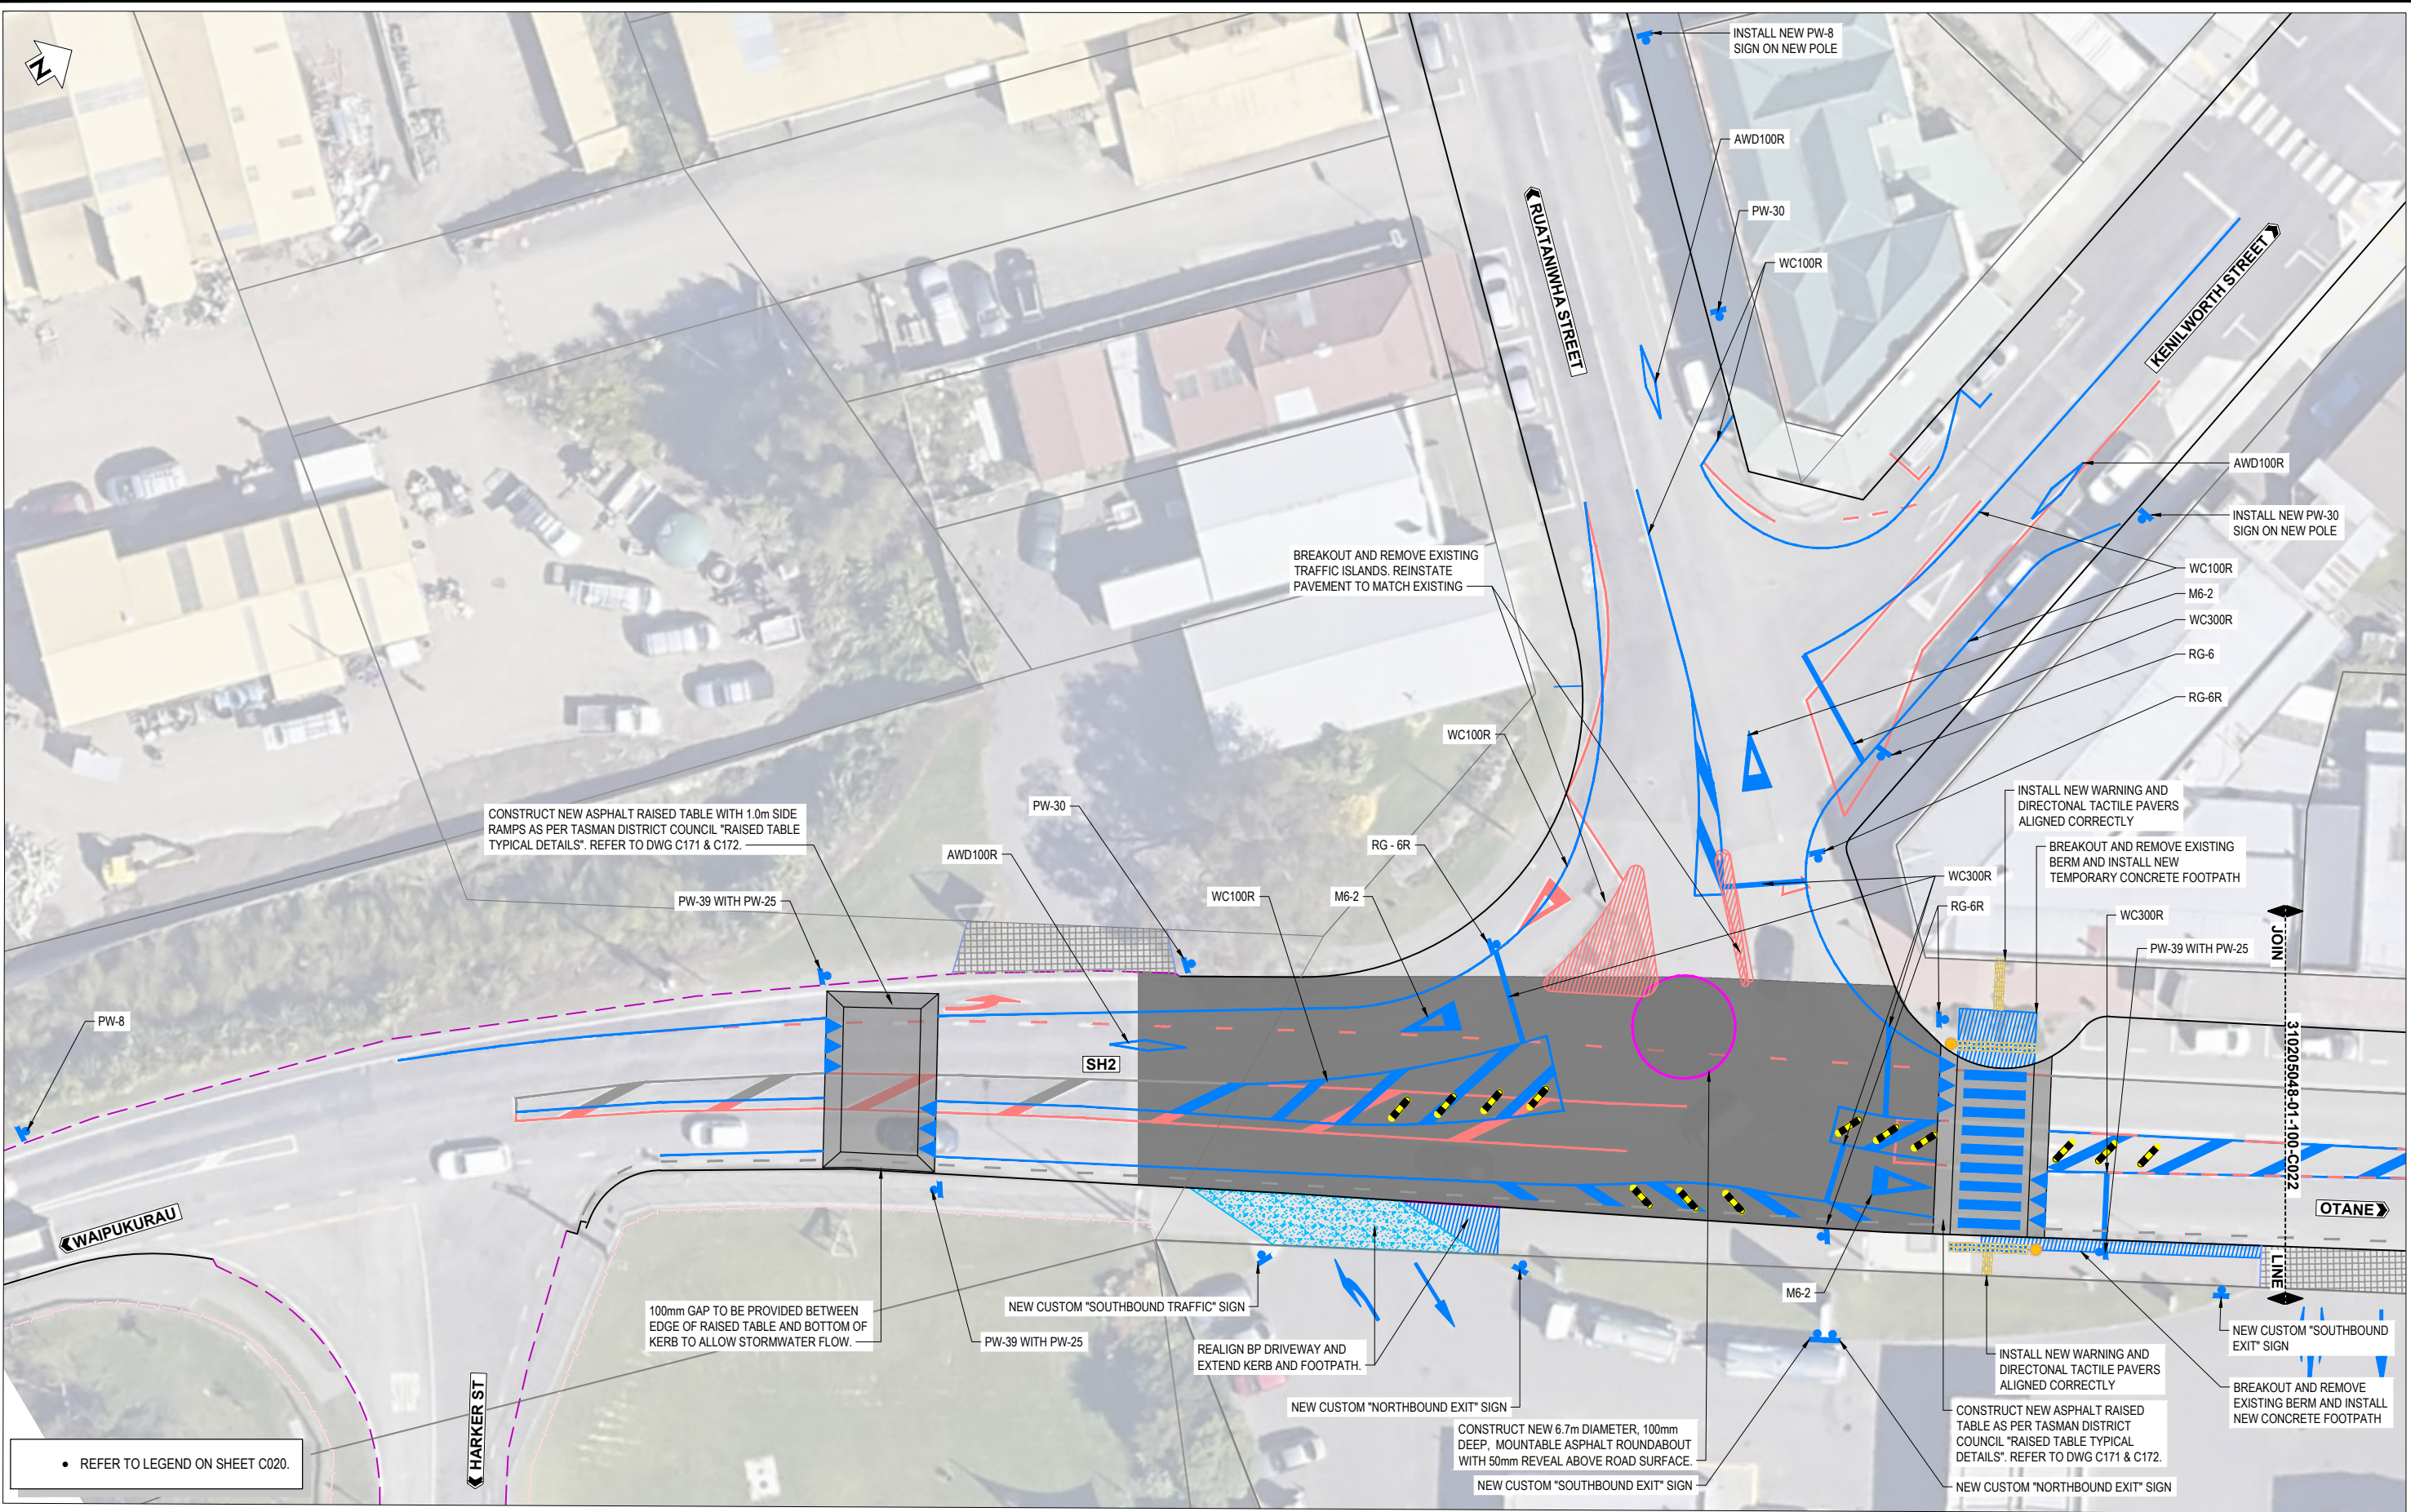

• REFER TO LEGEND ON SHEET C020.



SCALE 1:200

REV	FOR CONSTRUCTION	REVISIONS	MF	CM	JD	02 24
1	FOR CONSTRUCTION		DRN	CHK	APP	DATE


SURVEYED		
DESIGNED		
DRAWN	Mahib Faisal	01.24
CAD REVIEW	Charles Maaka	02.24
DESIGN CHECK	Mahib Faisal	01.24
DESIGN REVIEW	Mike Skelton	02.24
APPROVED	Joanna Davenport	02.24
PROF REGISTRATION:		




CENTRAL HAWKES BAY DISTRICT COUNCIL  
WAIPAWA "STREETS FOR PEOPLE"  
HIGH STREET (SH2)  
GENERAL LAYOUT PLAN - SHEET 2 OF 7

Status Stamp	FOR CONSTRUCTION
Date Stamp	20.02.24
Scales	1 : 200
Drawing No.	310205560-01-100-C021
Rev.	1



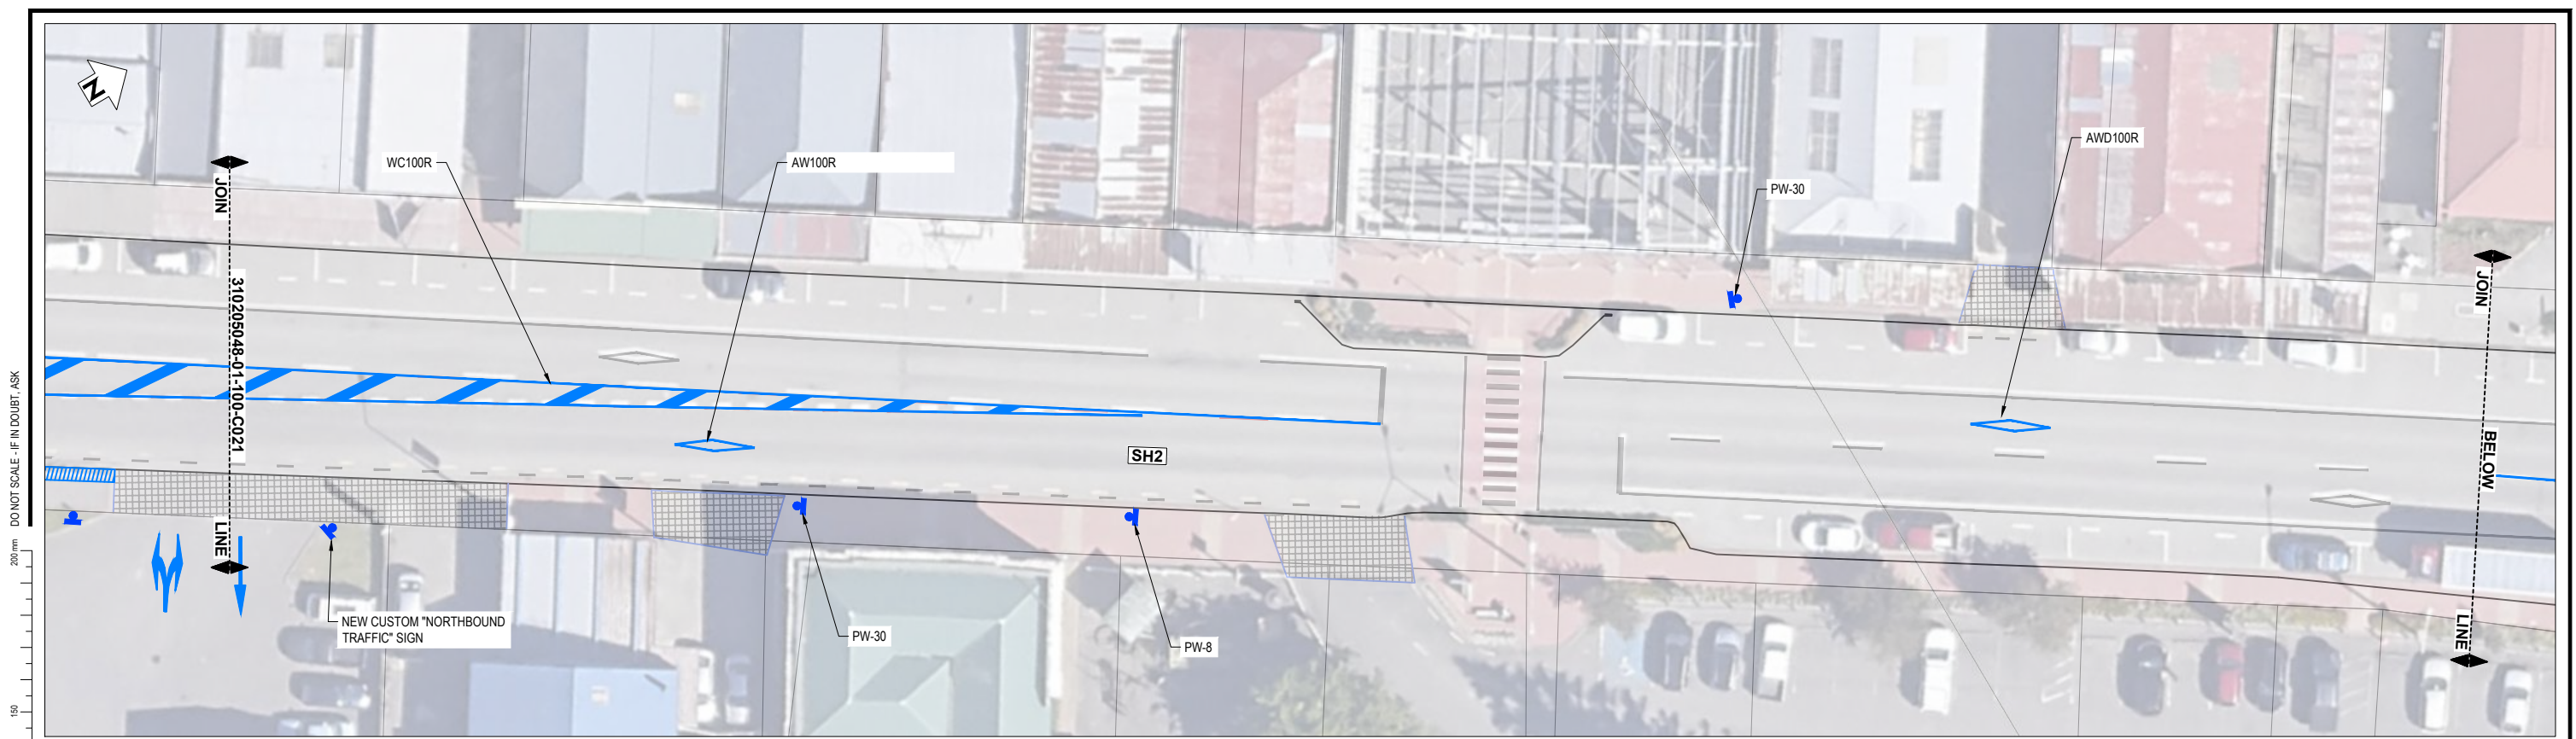

PLAN  
SCALE 1 : 200

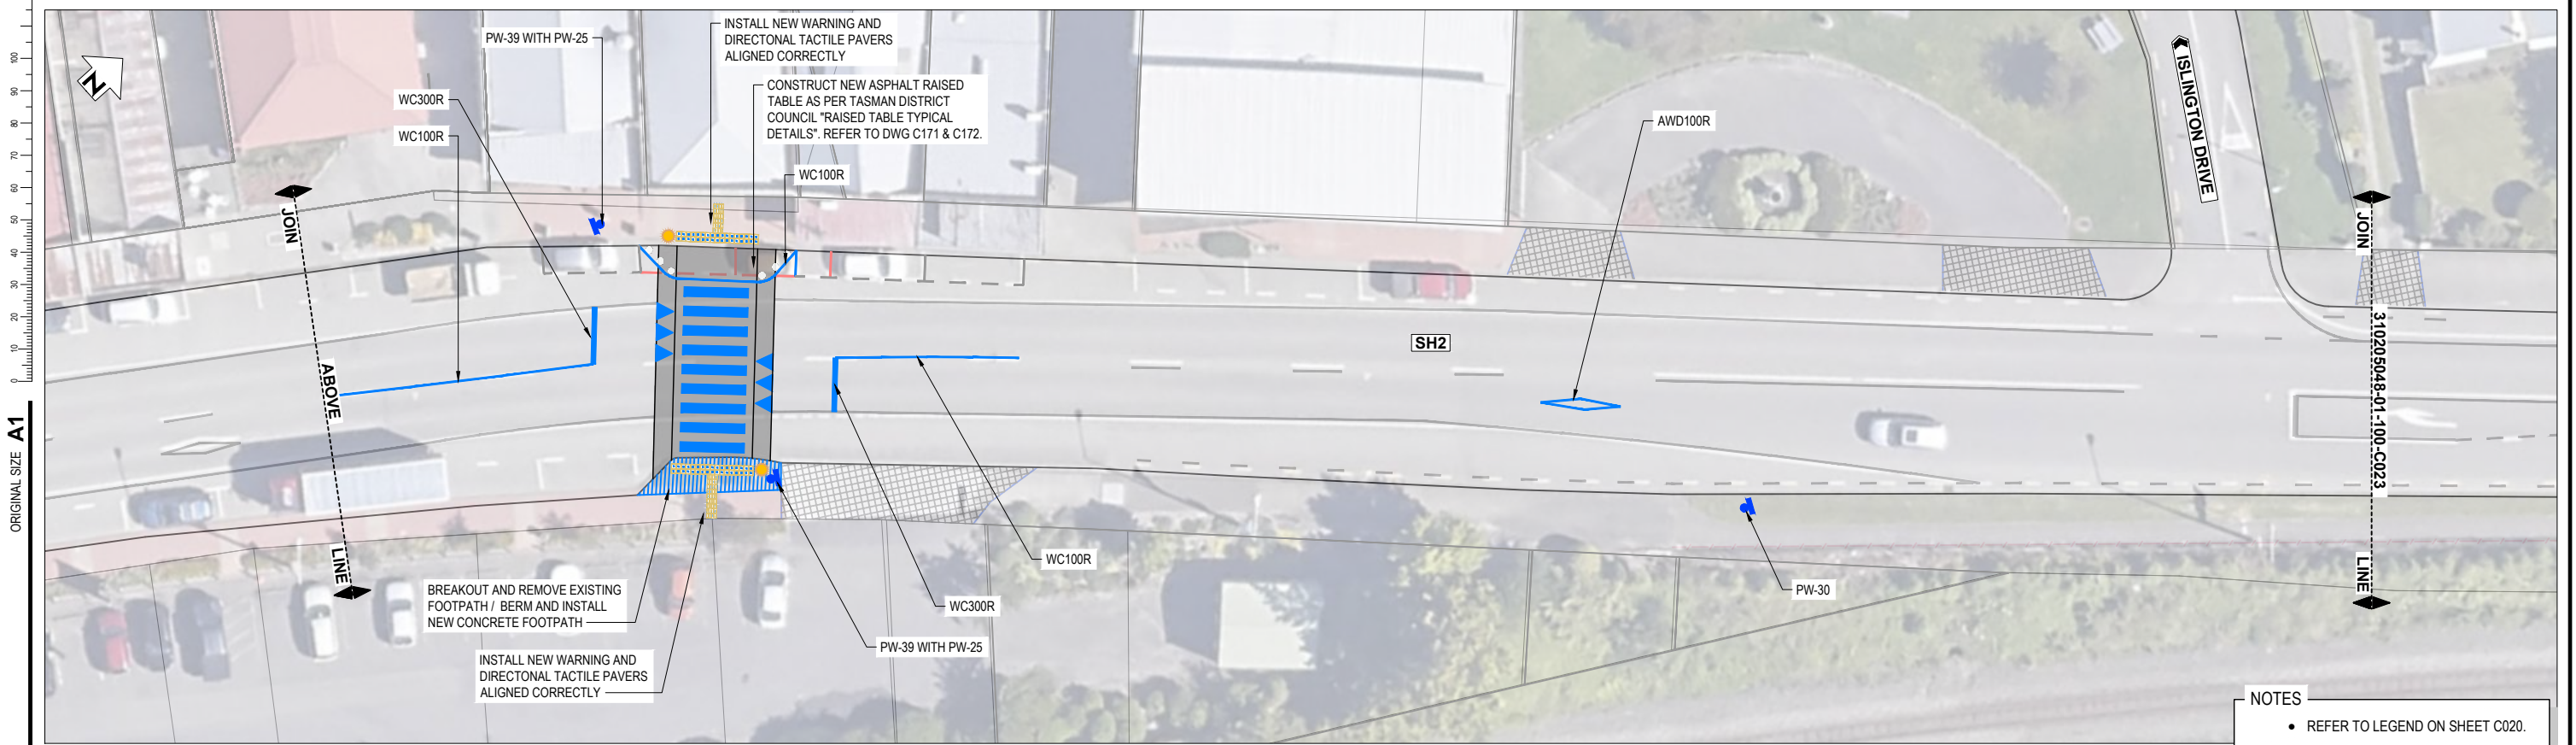

PLAN  
SCALE 1 : 200

NOTES  
• REFER TO LEGEND ON SHEET C020.

5 0 5 10m  
SCALE 1:200

FOR CONSTRUCTION

REV	FOR CONSTRUCTION	REVISIONS	MF	CM	JD	02 24
DRN	CHK	APP	DATE			
1						

SURVEYED		
DESIGNED		
DRAWN	Mahib Faisal	01.24
CAD REVIEW	Charles Maaka	02.24
DESIGN CHECK	Mahib Faisal	01.24
DESIGN REVIEW	Mike Skelton	02.24
APPROVED	Joanna Davenport	02.24
PROF REGISTRATION:		





CENTRAL HAWKES BAY DISTRICT COUNCIL  
WAIPAWA "STREETS FOR PEOPLE"

HIGH STREET (SH2)  
GENERAL LAYOUT PLAN - SHEET 3 OF 7

Status Stamp	FOR CONSTRUCTION
Date Stamp	20.02.24
Scales	1 : 200
Drawing No.	310205560-01-100-C022
Rev.	1

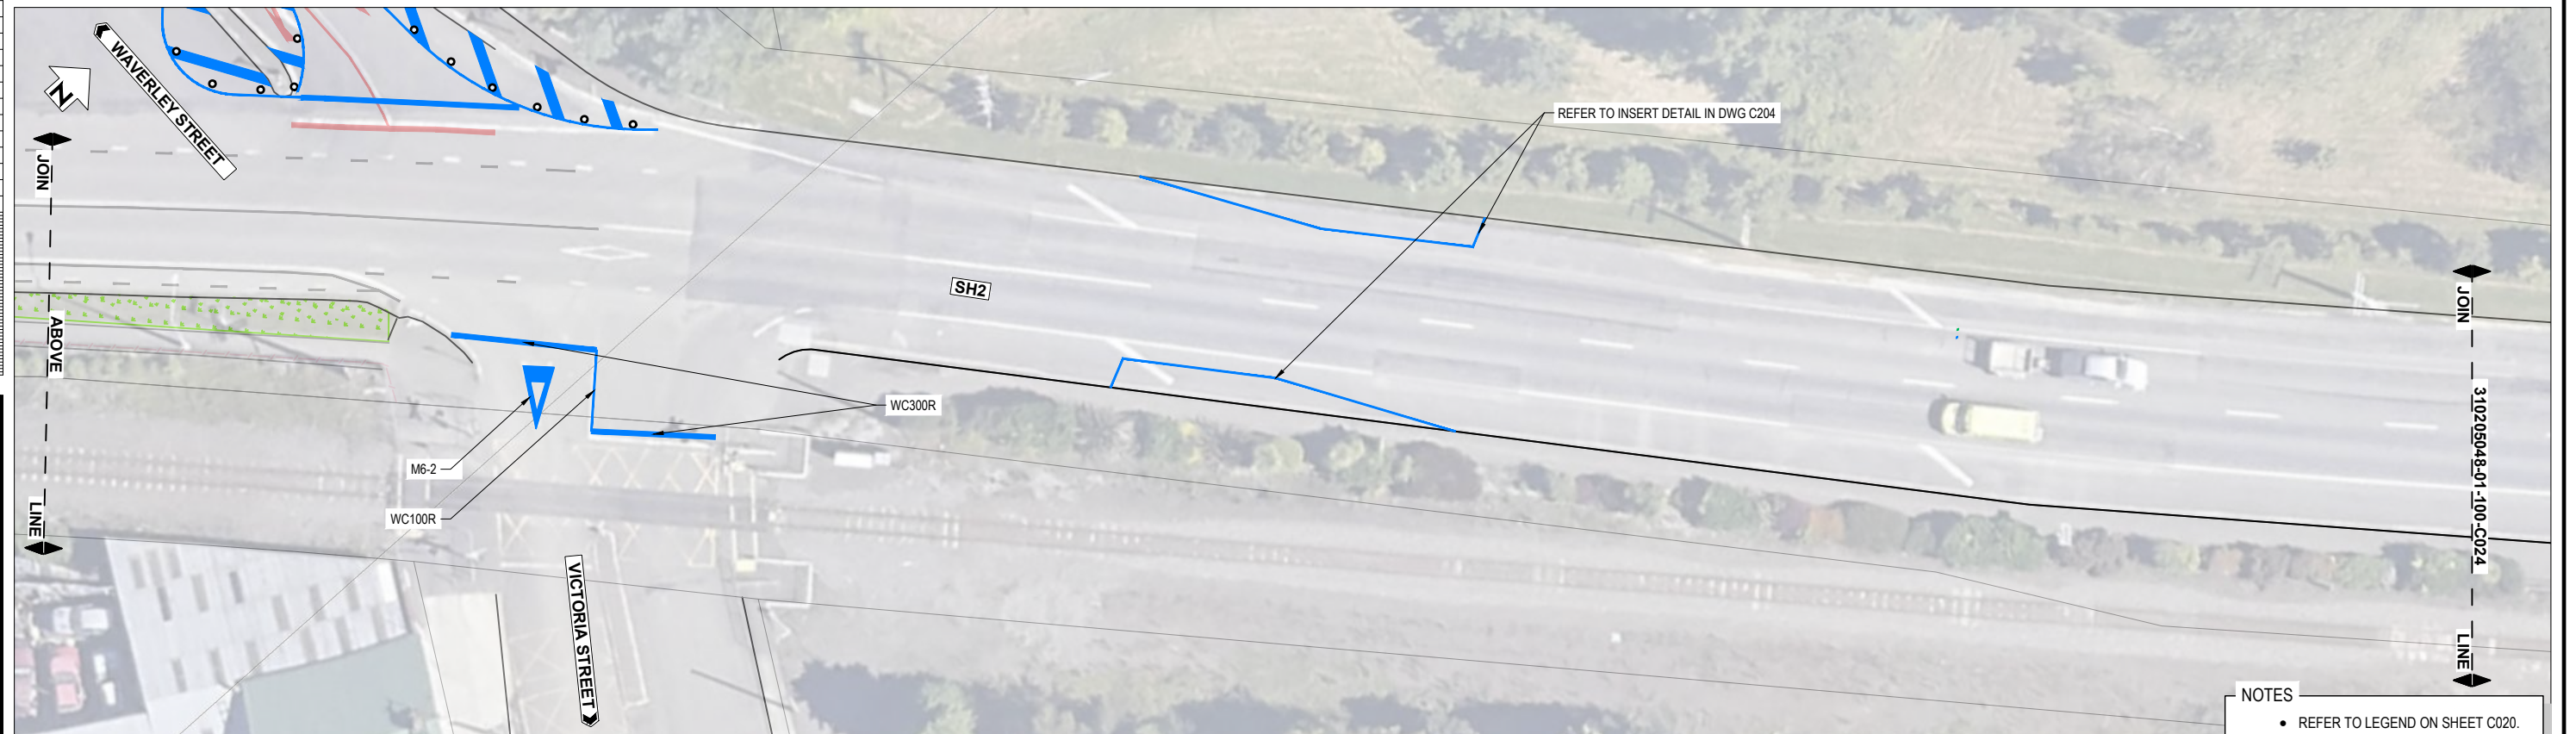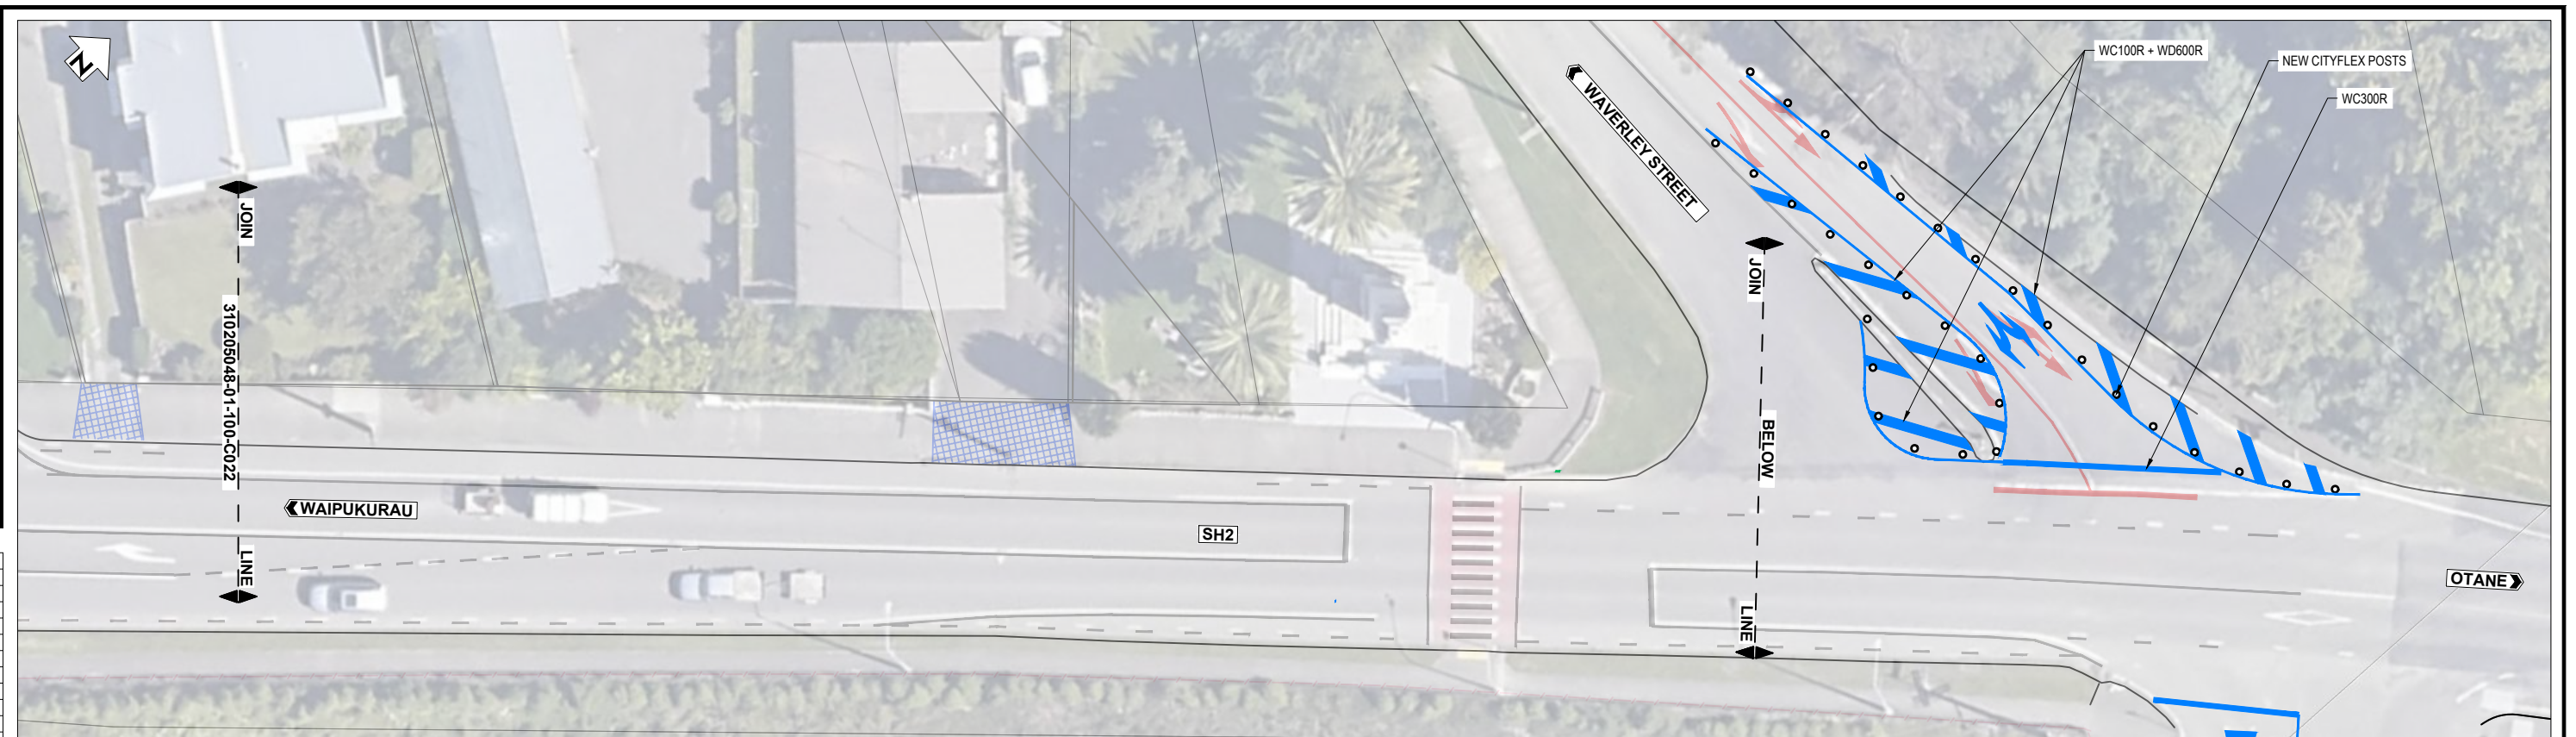


[illegible]




DO NOT SCALE - IF IN DOUBT, ASK

ORIGINAL SIZE A1

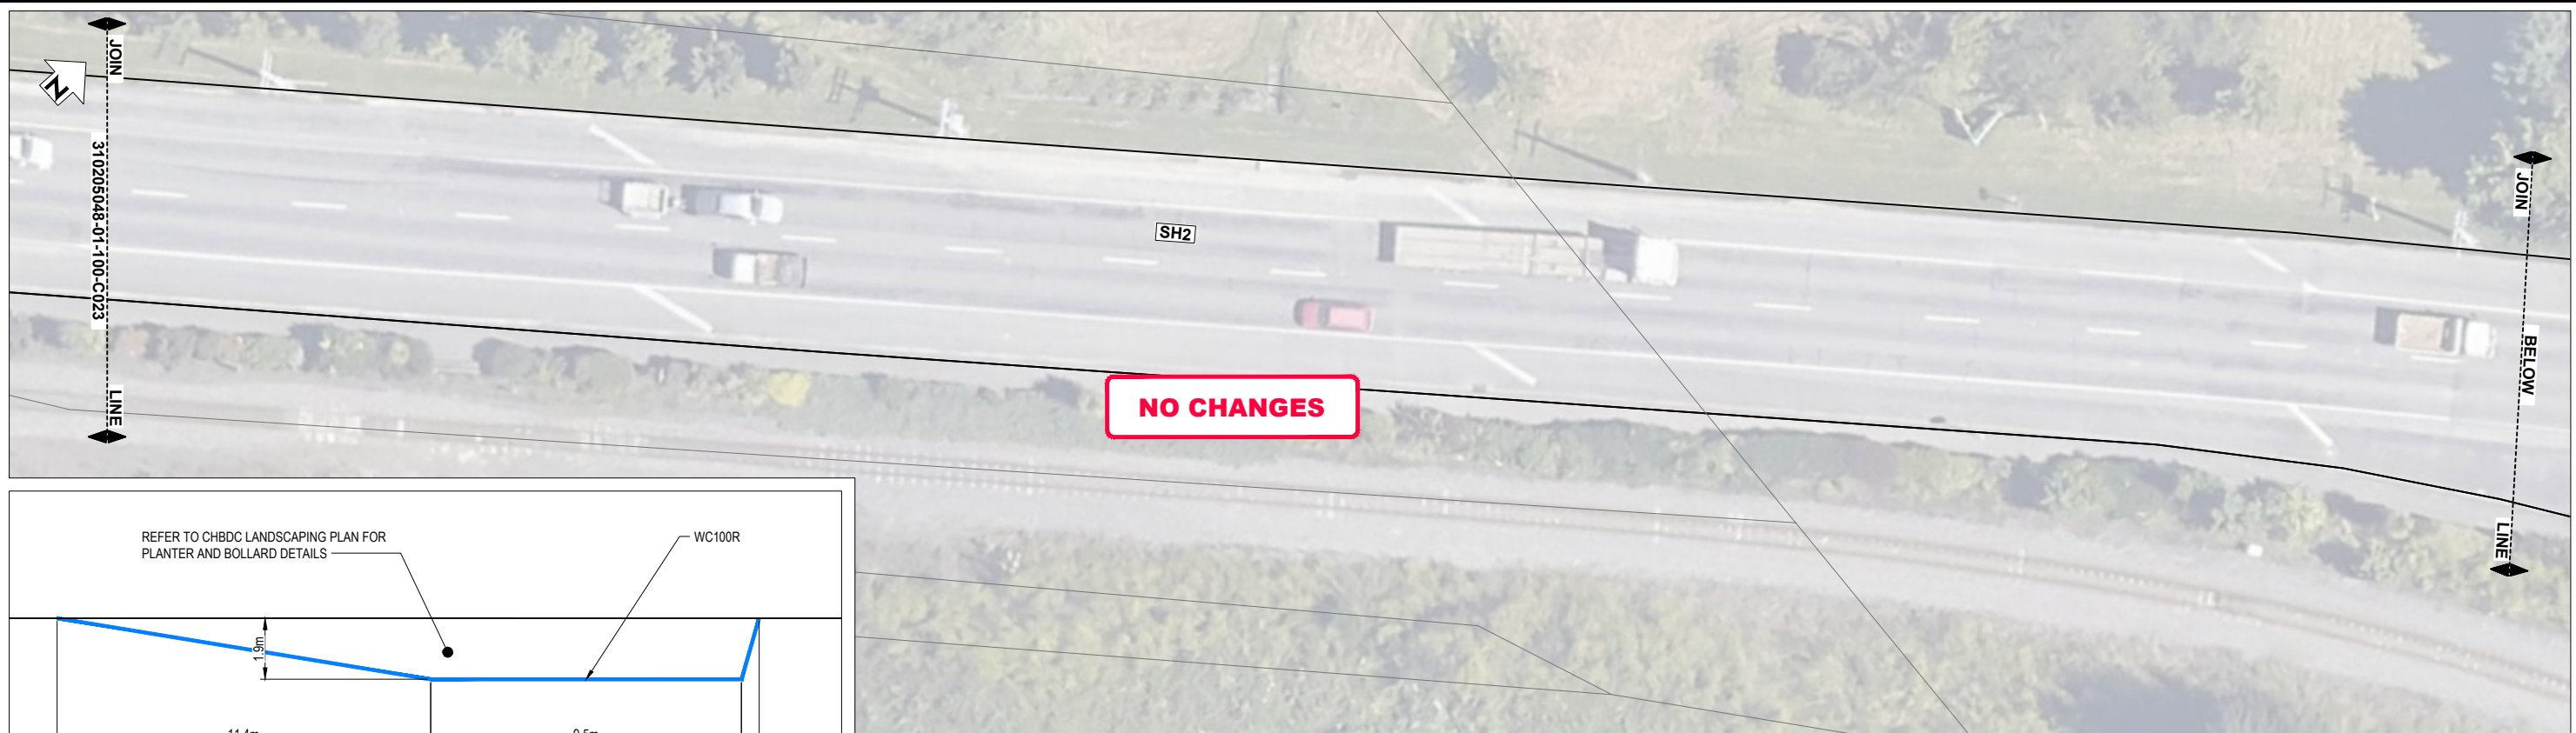

NO CHANGES

PLAN  
SCALE 1 : 200

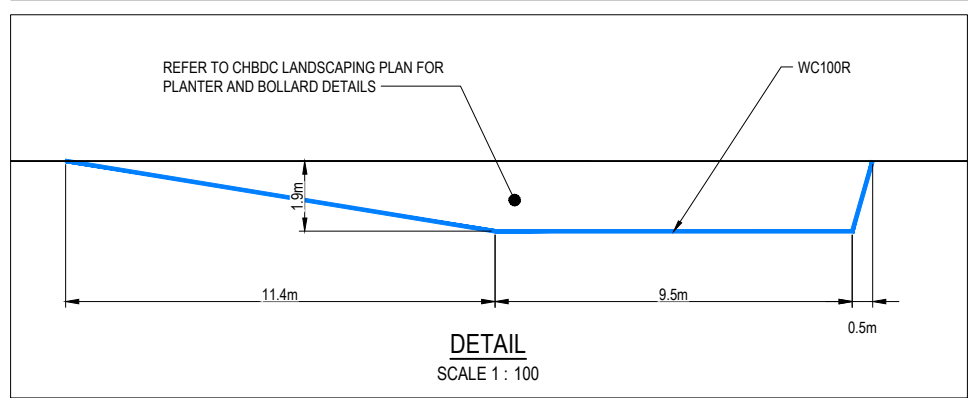

DETAIL  
SCALE 1 : 100



REFER TO INSERT DETAIL

NOTES

- REFER TO LEGEND ON SHEET C020.

PLAN  
SCALE 1 : 200



FOR CONSTRUCTION

REV	DESCRIPTION	DATE	BY	CHK	APP
1	FOR CONSTRUCTION	02/24	MF	CM	JD
	REVISIONS		DRN	CHK	APP

SURVEYED		
DESIGNED		
DRAWN	Mahib Faisal	01.24
CAD REVIEW	Charles Maaka	02.24
DESIGN CHECK	Mahib Faisal	01.24
DESIGN REVIEW	Mike Skelton	02.24
APPROVED	Joanna Davenport	02.24
PROF REGISTRATION:		



CENTRAL HAWKES BAY DISTRICT COUNCIL  
WAIPAWA "STREETS FOR PEOPLE"


HIGH STREET (SH2)  
GENERAL LAYOUT PLAN - SHEET 5 OF 7

Status Stamp	FOR CONSTRUCTION
Date Stamp	20.02.24
Scales	1 : 200
Drawing No.	310205560-01-100-C024
Rev.	1




DO NOT SCALE - IF IN DOUBT, ASK

ORIGINAL SIZE A1

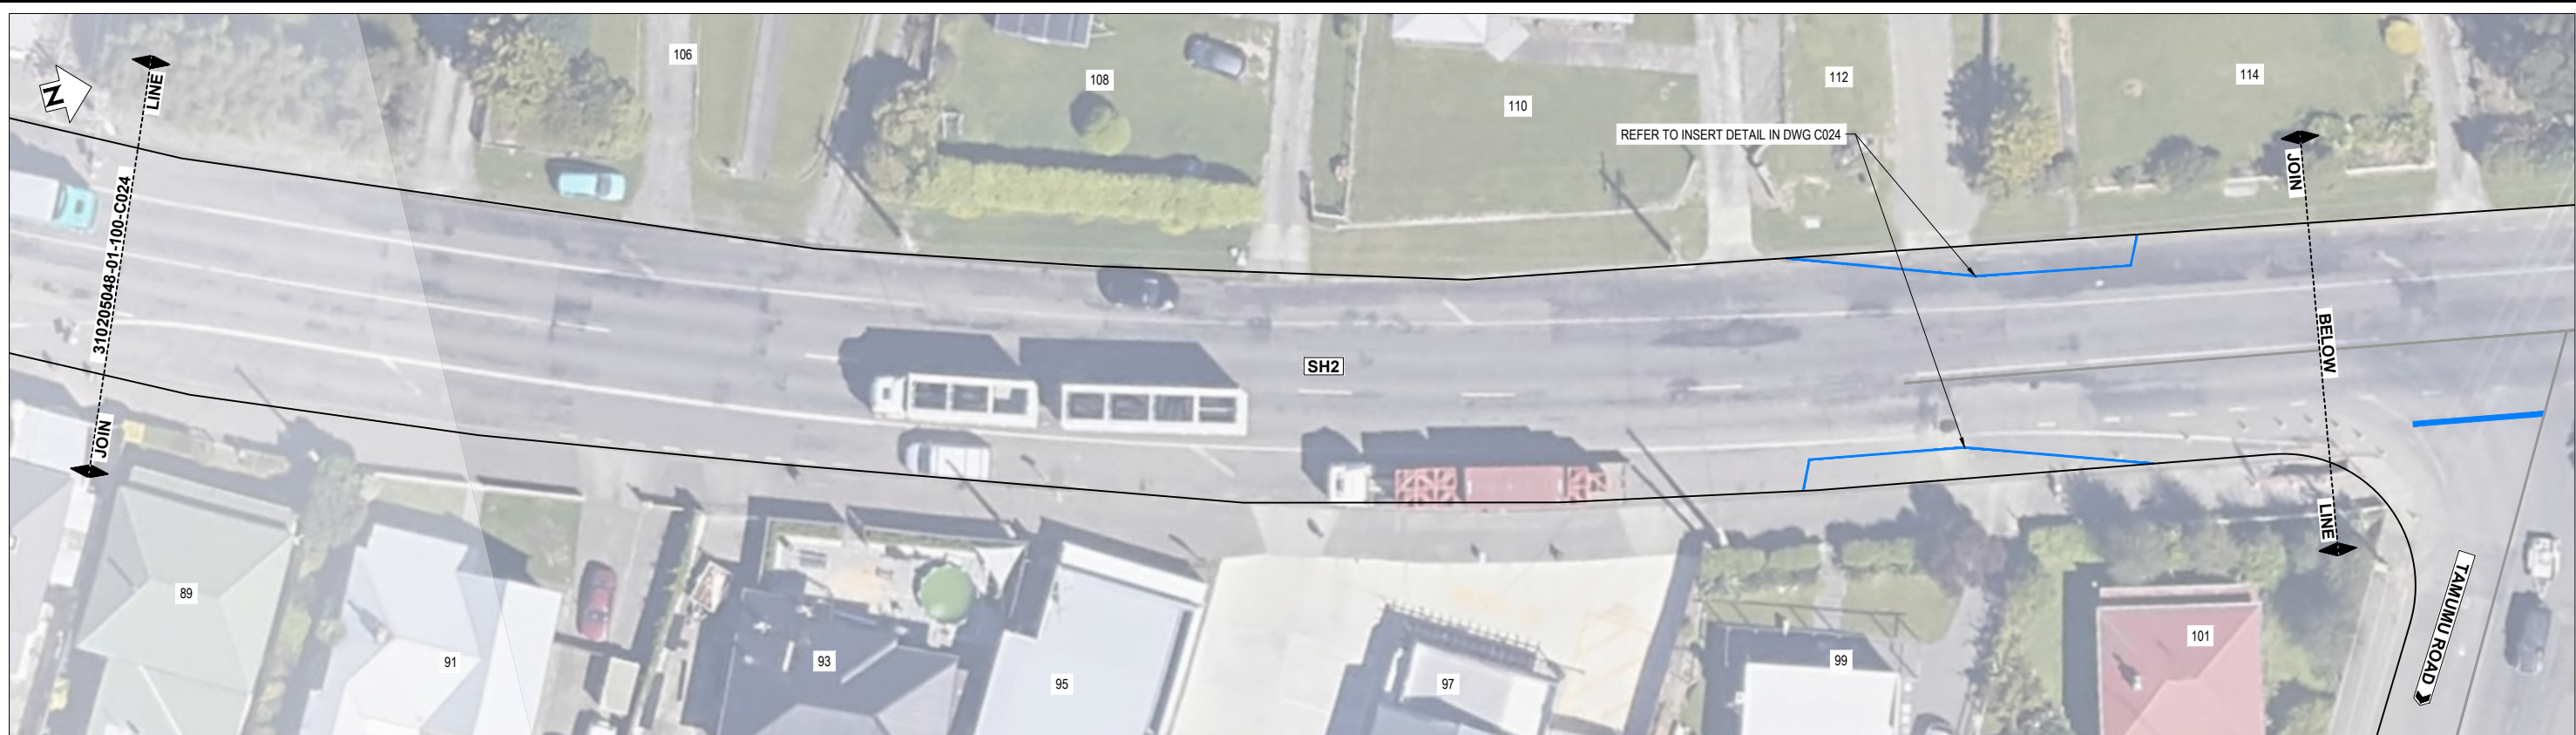

PLAN  
SCALE 1 : 200

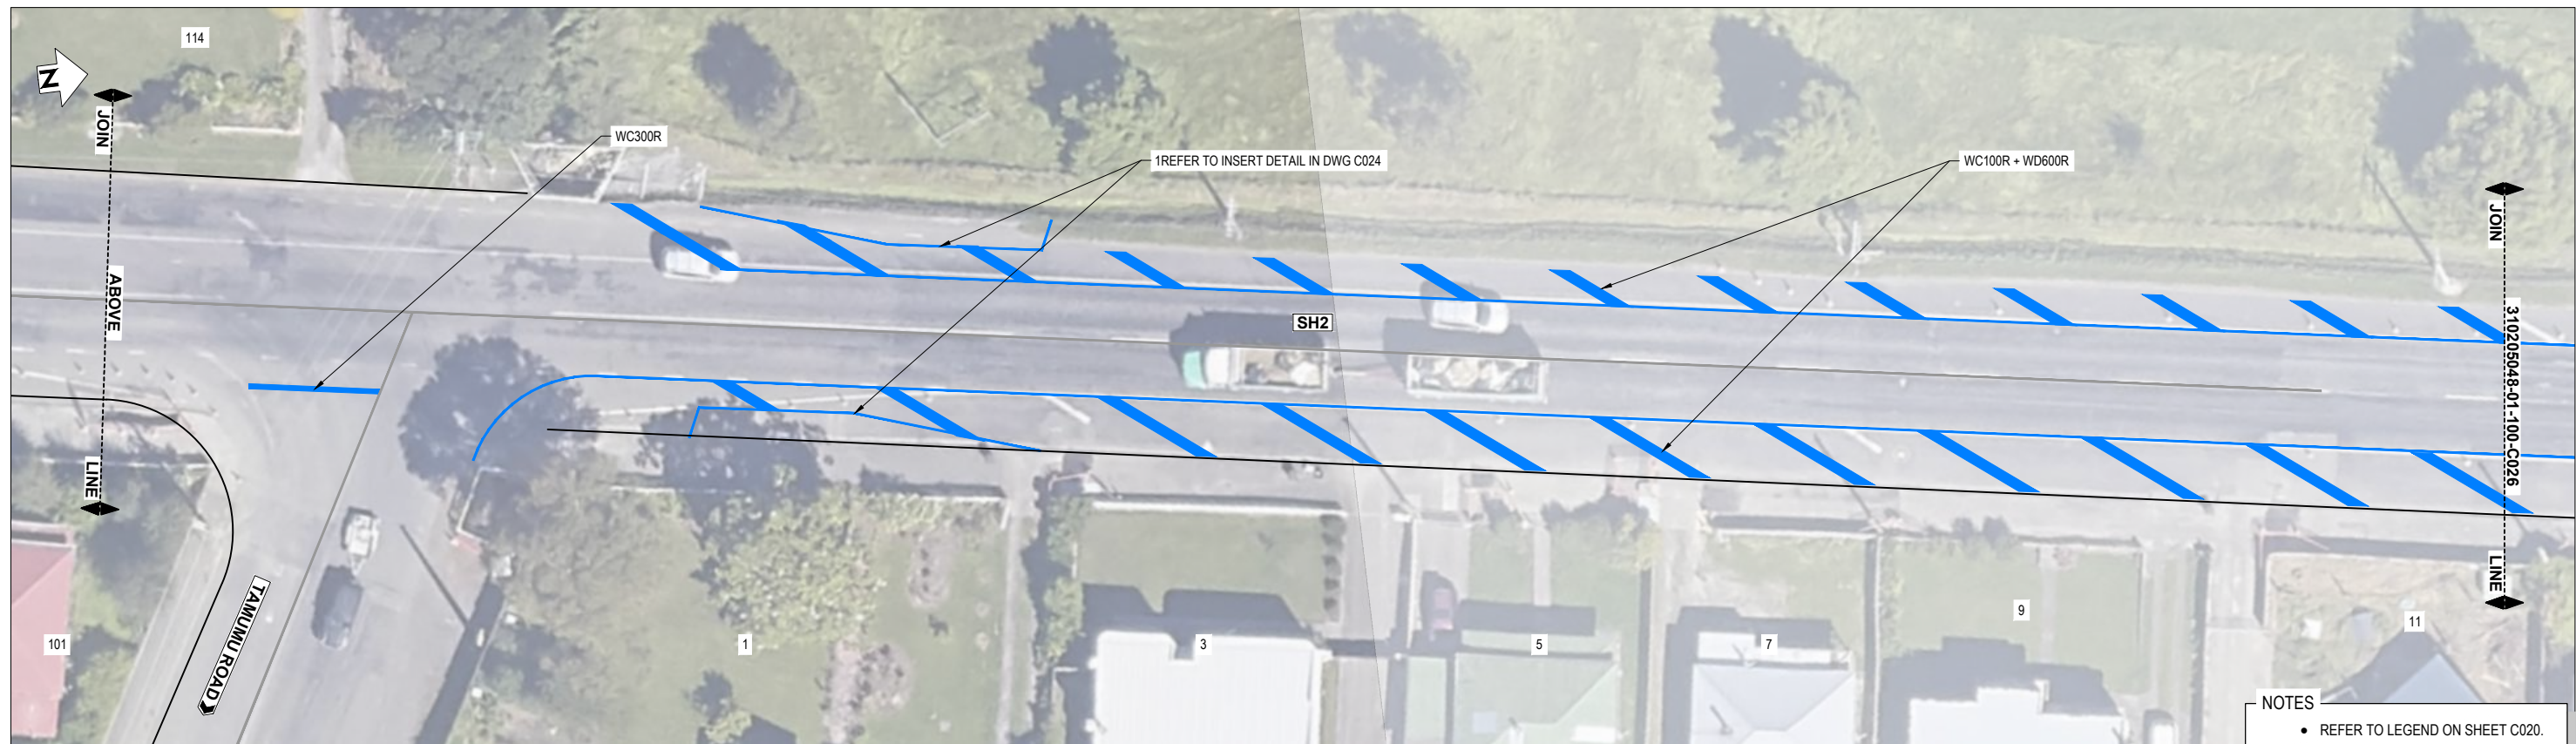

PLAN  
SCALE 1 : 200



NOTES  
• REFER TO LEGEND ON SHEET C020.

FOR CONSTRUCTION

REV	FOR CONSTRUCTION	REVISIONS	MF	CM	JD	02 24
1	FOR CONSTRUCTION		DRN	CHK	APP	DATE


SURVEYED		
DESIGNED		
DRAWN	Mahib Faisal	01.24
CAD REVIEW	Charles Maaka	02.24
DESIGN CHECK	Mahib Faisal	01.24
DESIGN REVIEW	Mike Skelton	02.24
APPROVED	Joanna Davenport	02.24
PROF REGISTRATION:		




CENTRAL HAWKES BAY DISTRICT COUNCIL  
WAIPAWA "STREETS FOR PEOPLE"  
HIGH STREET (SH2)  
GENERAL LAYOUT PLAN - SHEET 6 OF 7

Status Stamp	FOR CONSTRUCTION
Date Stamp	20.02.24
Scales	1 : 200
Drawing No.	310205560-01-100-C025
Rev.	1



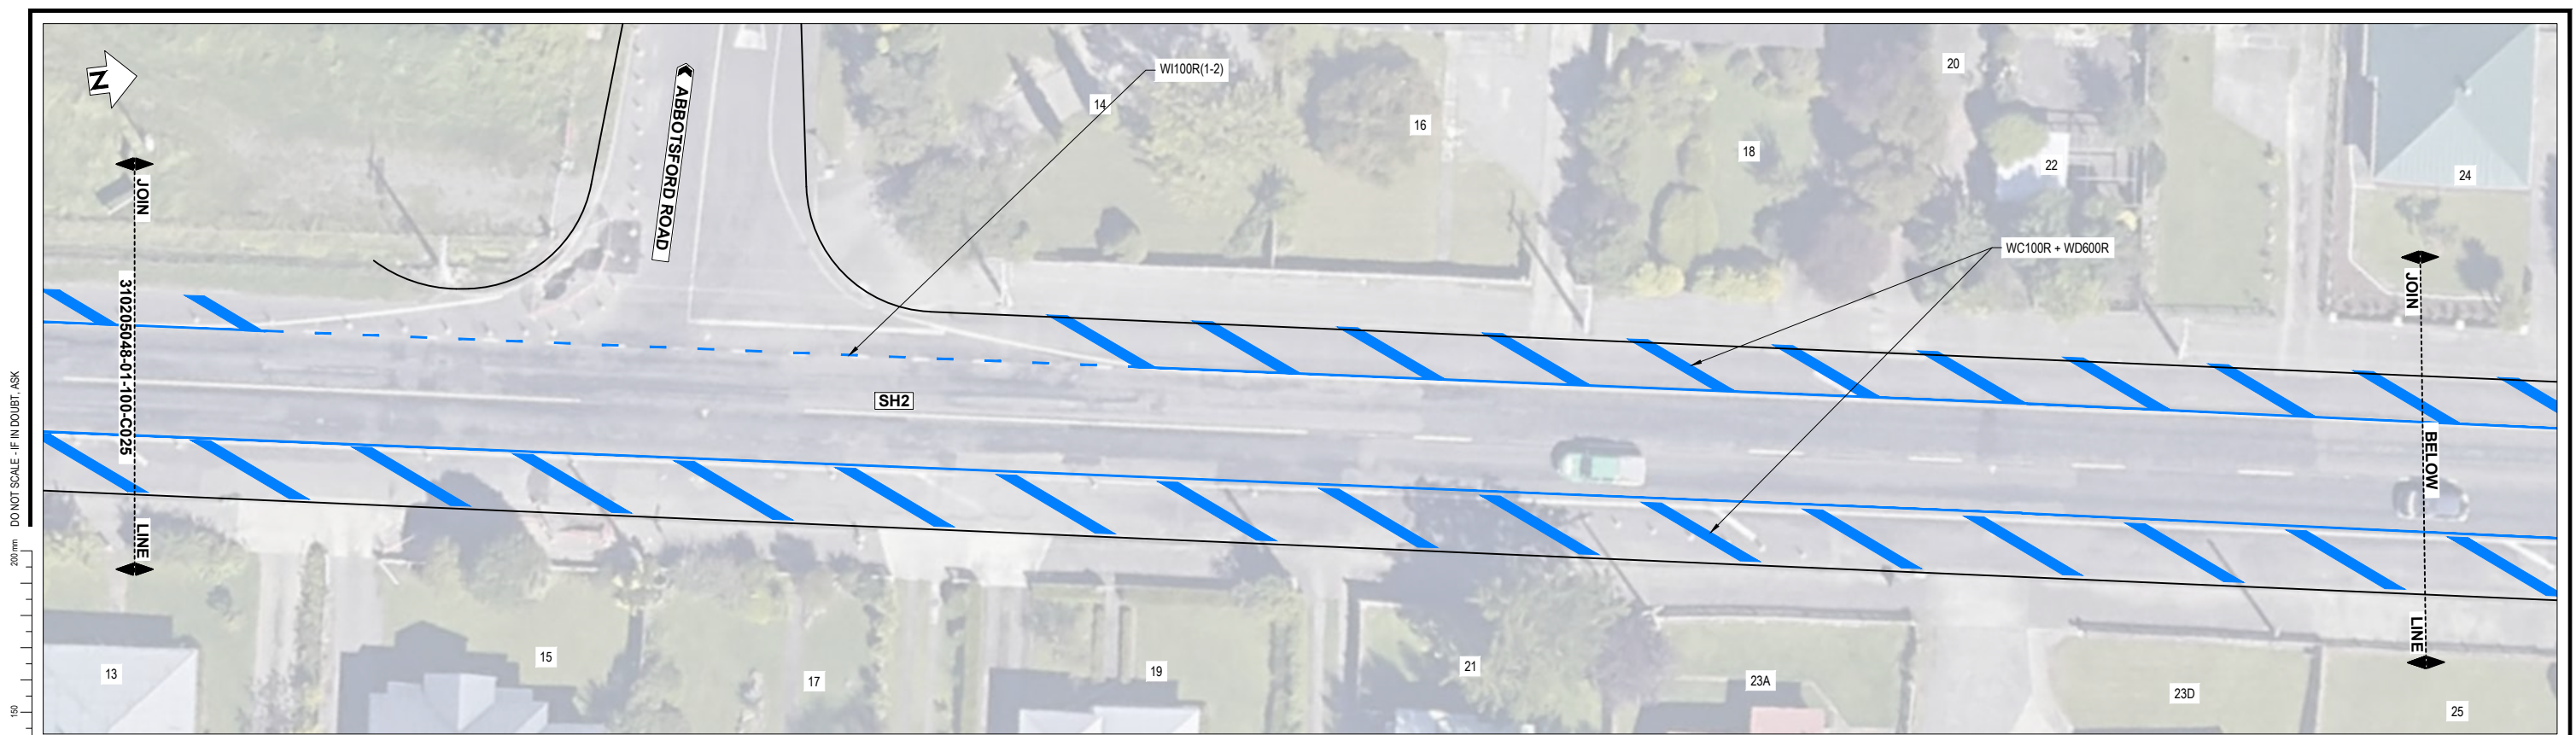


PLAN  
SCALE 1 : 200

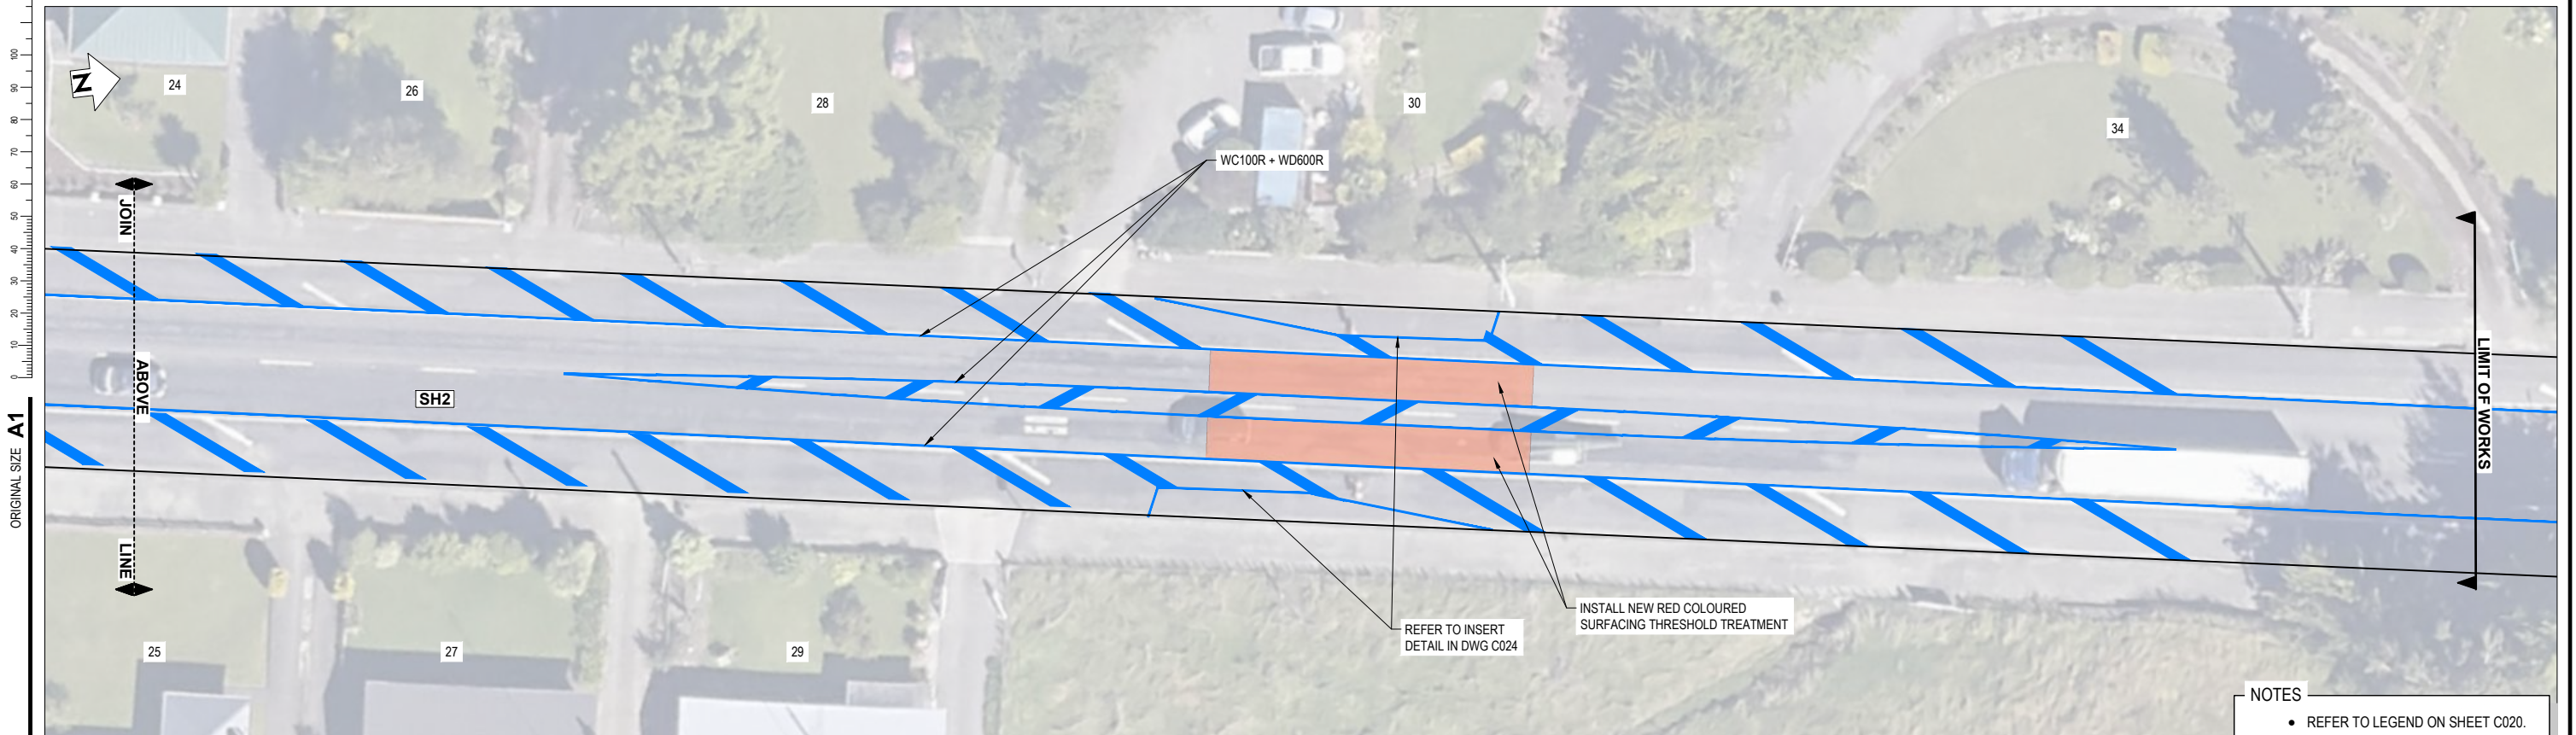

PLAN  
SCALE 1 : 200

NOTES  
• REFER TO LEGEND ON SHEET C020.

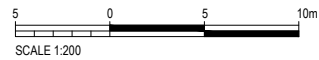

	</
--	--	----



ORIGINAL SIZE A1  
200 mm  
150  
100  
90  
80  
70  
60  
50  
40  
30  
20  
10  
0

DO NOT SCALE - IF IN DOUBT, ASK



• REFER TO LEGEND ON SHEET C020.

5 0 5 10m  
SCALE 1:200

REV	FOR CONSTRUCTION	REVISIONS	MF	CM	JD	02 24
1	FOR CONSTRUCTION		DRN	CHK	APP	DATE

SURVEYED		
DESIGNED		
DRAWN	Mahib Faisal	01.24
CAD REVIEW	Charles Maaka	02.24
DESIGN CHECK	Mahib Faisal	01.24
DESIGN REVIEW	Mike Skelton	02.24
APPROVED	Joanna Davenport	02.24
PROF REGISTRATION:		



CENTRAL HAWKES BAY DISTRICT COUNCIL  
WAIPAWA "STREETS FOR PEOPLE"  
HIGH STREET (SH2)  
KEY DIMENSIONS PLAN - SHEET 1 OF 6

Status Stamp	FOR CONSTRUCTION
Date Stamp	20.02.24
Scales	1 : 200
Drawing No.	310205560-01-100-C035
Rev.	1







DO NOT SCALE - IF IN DOUBT, ASK

200 mm

150

100

90

80

70

60

50

40

30

20


10

0

ORIGINAL SIZE A1



PLAN  
SCALE 1 : 200

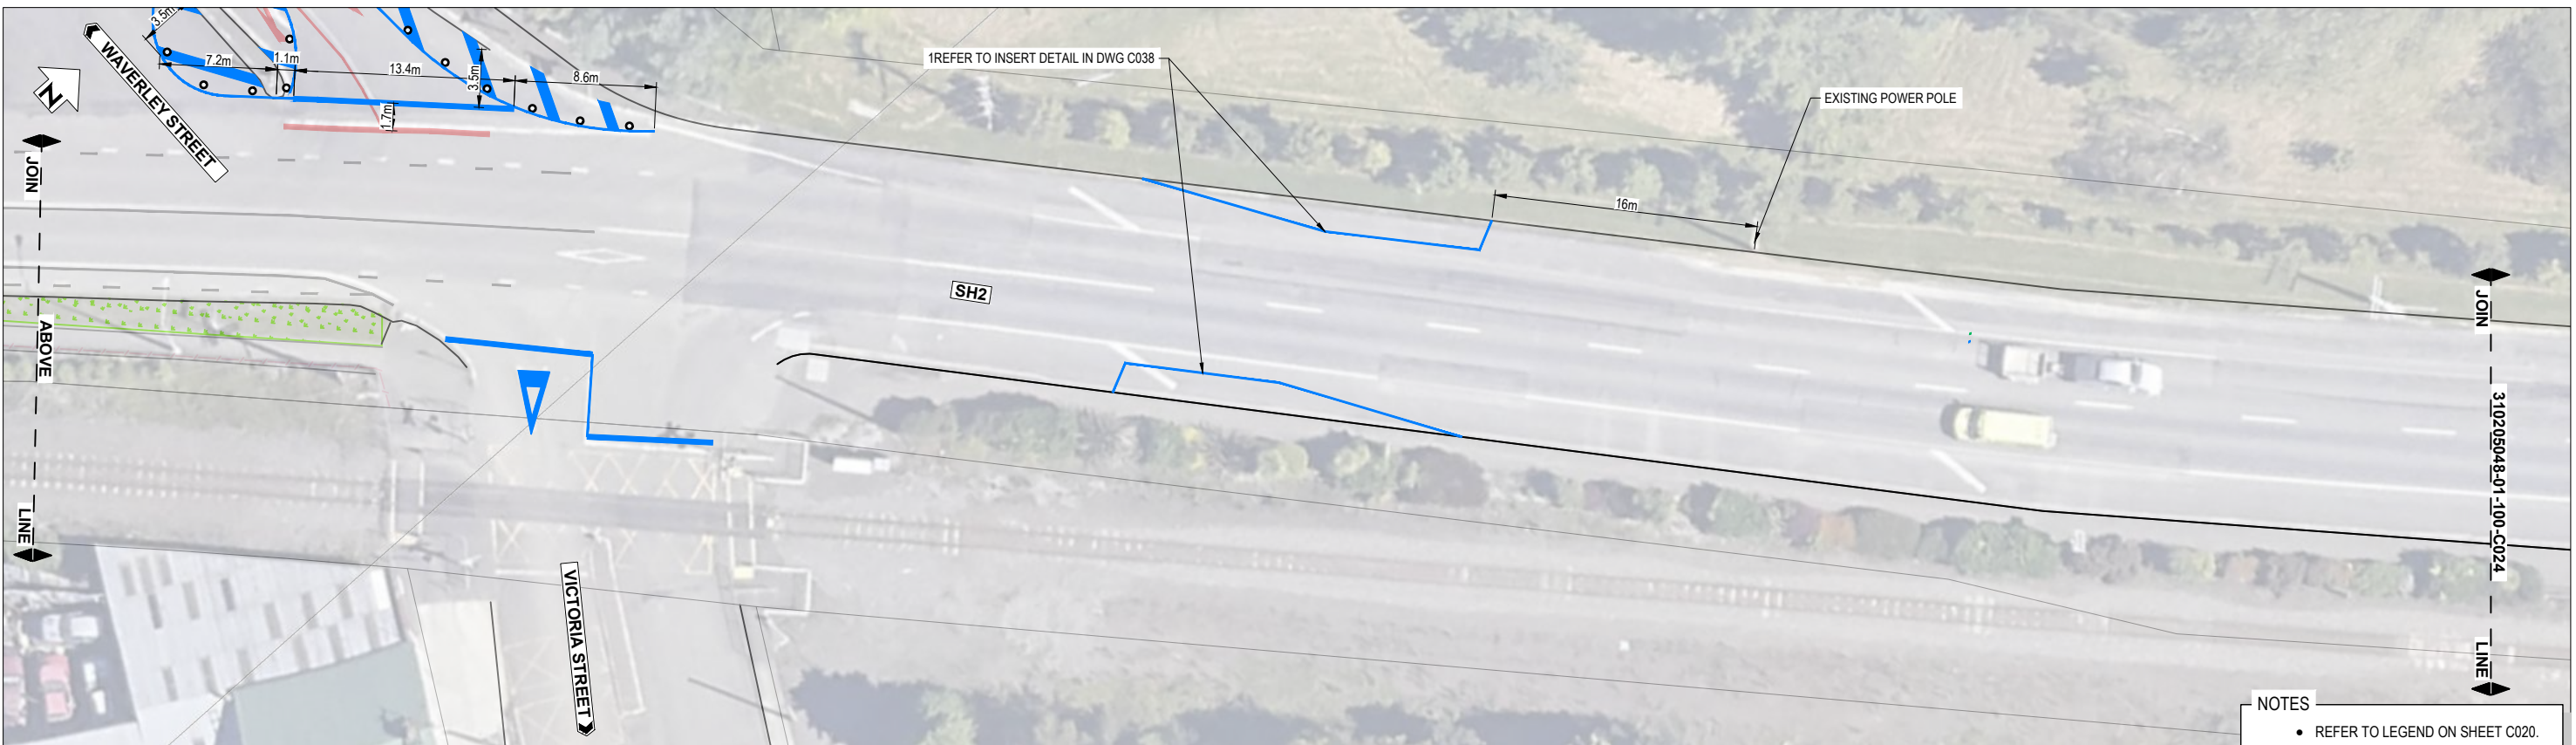

NOTES  
• REFER TO LEGEND ON SHEET C020.

PLAN  
SCALE 1 : 200



FOR CONSTRUCTION									
1 FOR CONSTRUCTION					FOR CONSTRUCTION				
REVISIONS					FOR CONSTRUCTION				
REV	DATE	APP	CHK	DRN	DATE	APP	CHK	DRN	DATE
1	02/24	JD	CM	MF	02/24	JD	CM	MF	02/24
PROF REGISTRATION:					PROF REGISTRATION:				
APPROVED					APPROVED				
DESIGN REVIEW					DESIGN REVIEW				
DESIGN CHECK					DESIGN CHECK				
CAD REVIEW					CAD REVIEW				
DRAWN					DRAWN				
DESIGNED					DESIGNED				
SURVEYED					SURVEYED				



CENTRAL HAWKES BAY DISTRICT COUNCIL  
WAIPAWA "STREETS FOR PEOPLE"  
HIGH STREET (SH2)  
KEY DIMENSIONS PLAN - SHEET 3 OF 6

Status Stamp	FOR CONSTRUCTION
Date Stamp	20.02.24
Scales	1 : 200
Drawing No.	310205560-01-100-C037
Rev.	1




DO NOT SCALE - IF IN DOUBT, ASK

ORIGINAL SIZE A1


SCALE 1:100

SCALE 1:200

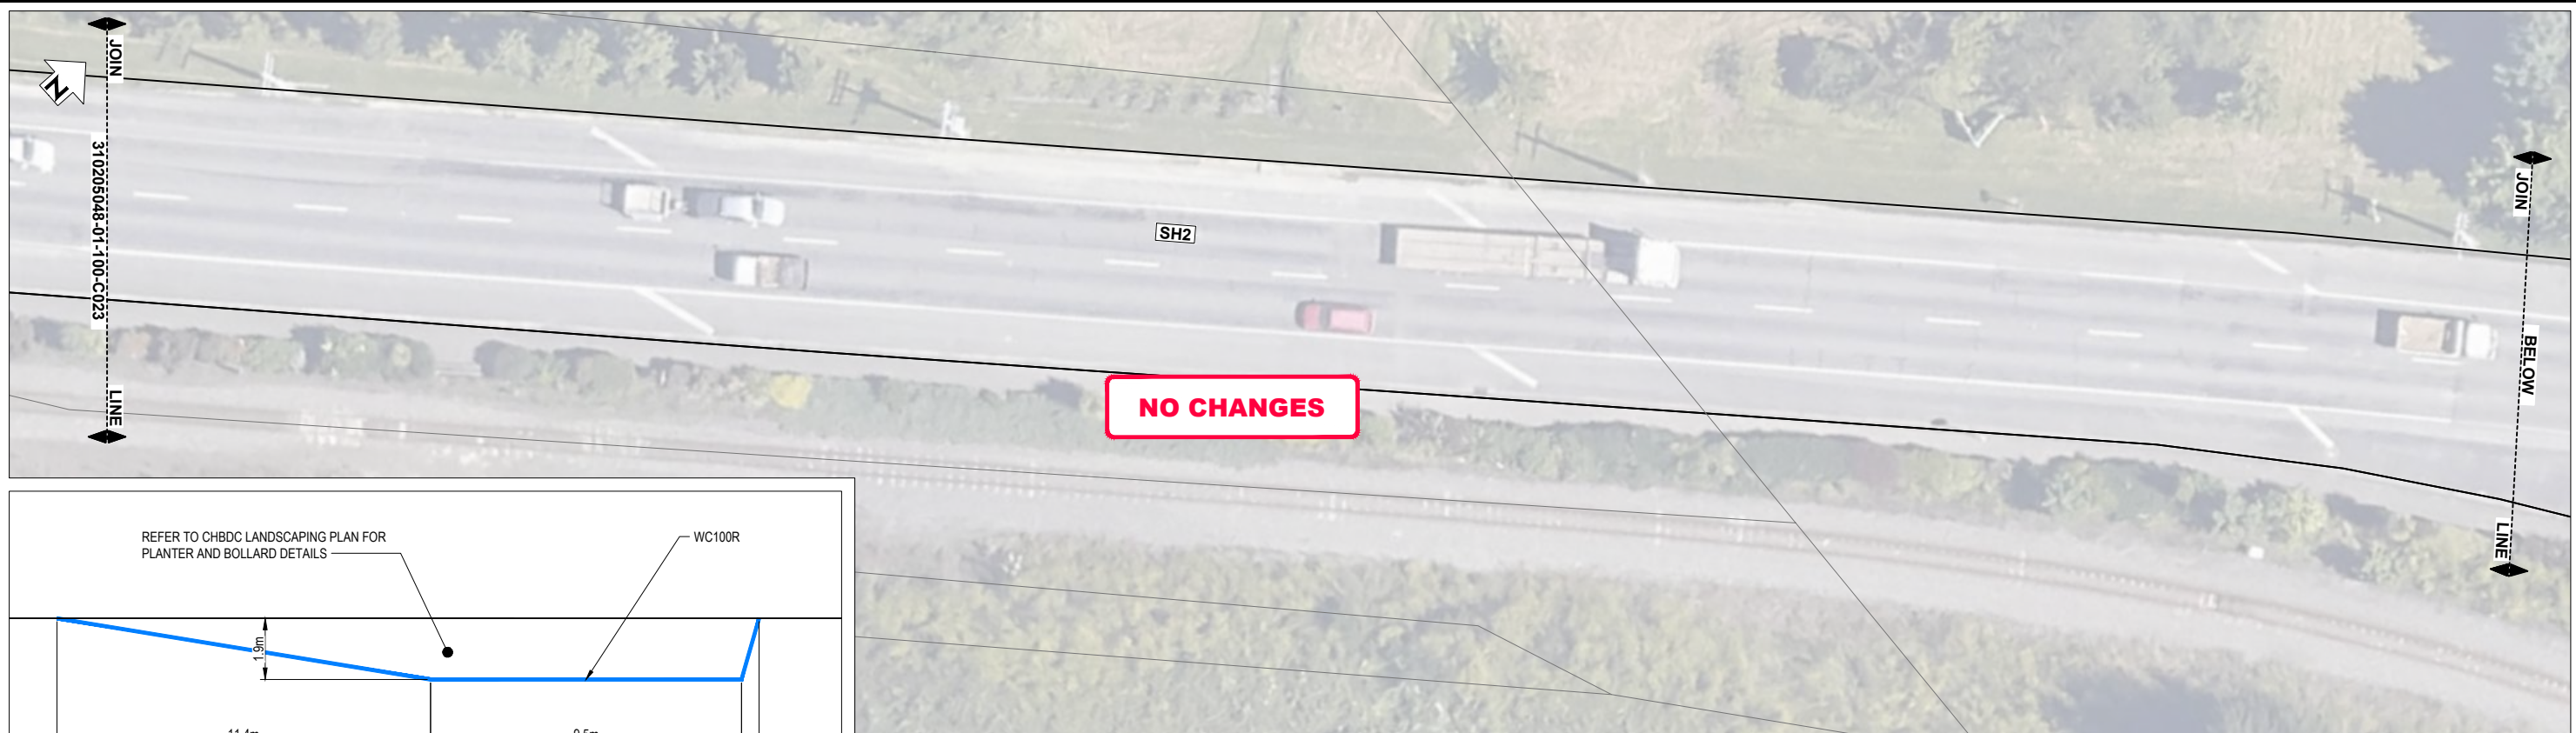

NO CHANGES

PLAN  
SCALE 1 : 200

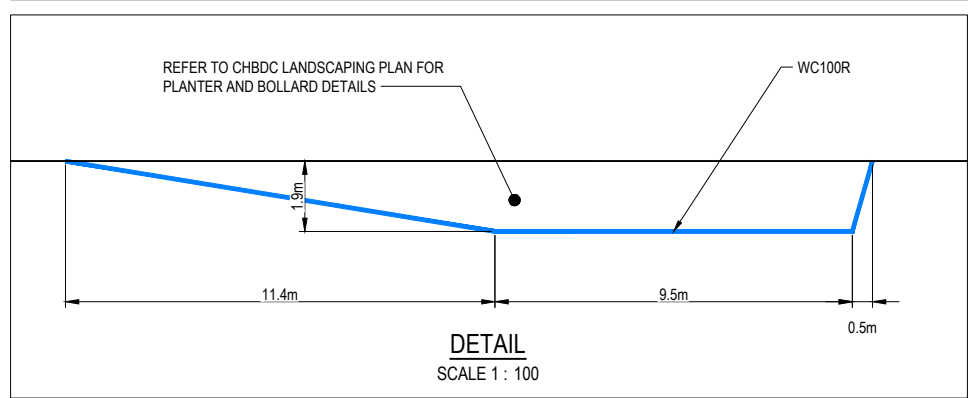

NOTES  
• REFER TO LEGEND ON SHEET C020.

PLAN  
SCALE 1 : 200

FOR CONSTRUCTION

REV	DESCRIPTION	DATE	BY	CHK	APP
1	FOR CONSTRUCTION	20.02.24	MF	CM	JD
			DRN	CHK	APP

SURVEYED		
DESIGNED		
DRAWN	Mahib Faisal	01.24
CAD REVIEW	Charles Maaka	02.24
DESIGN CHECK	Mahib Faisal	01.24
DESIGN REVIEW	Mike Skelton	02.24
APPROVED	Joanna Davenport	02.24
PROF REGISTRATION:		




CENTRAL HAWKES BAY DISTRICT COUNCIL  
WAIPAWA "STREETS FOR PEOPLE"  
HIGH STREET (SH2)  
KEY DIMENSIONS PLAN - SHEET 4 OF 6

Status Stamp	FOR CONSTRUCTION
Date Stamp	20.02.24
Scales	1 : 200
Drawing No.	310205048-01-100-C038
Rev.	1




DO NOT SCALE - IF IN DOUBT, ASK

ORIGINAL SIZE A1

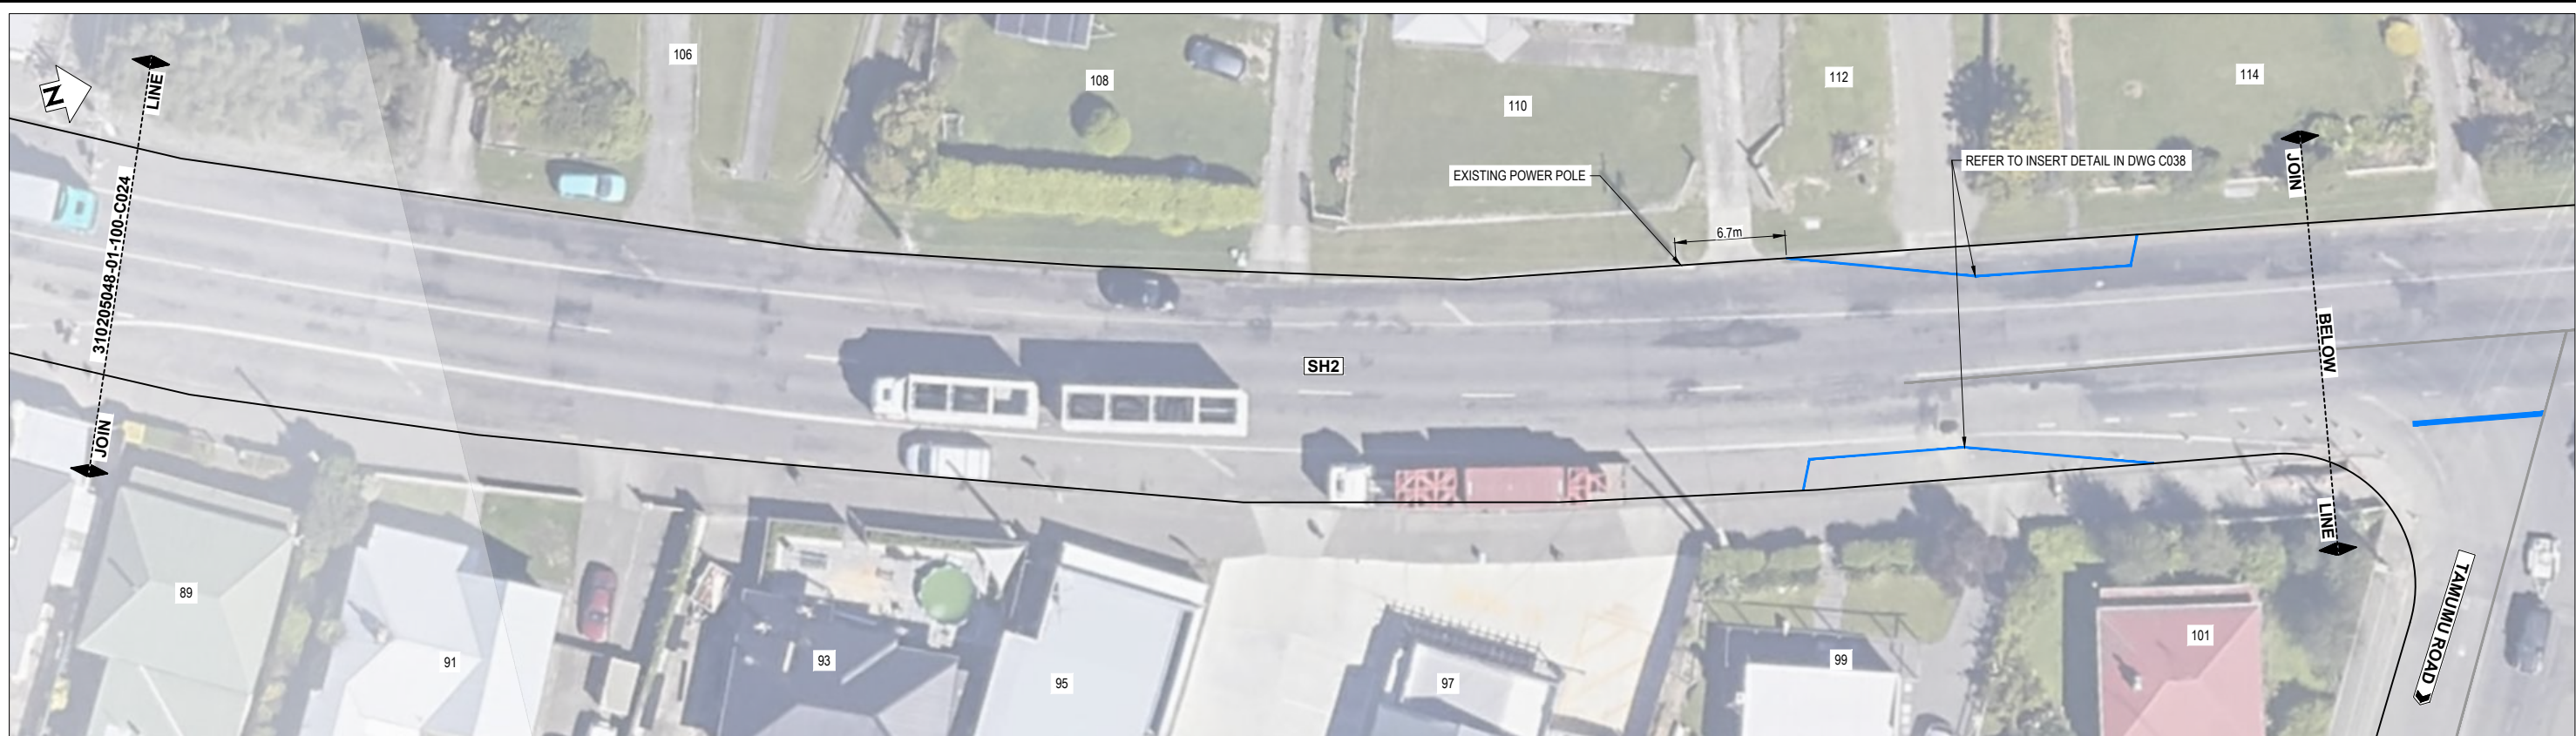

PLAN  
SCALE 1 : 200

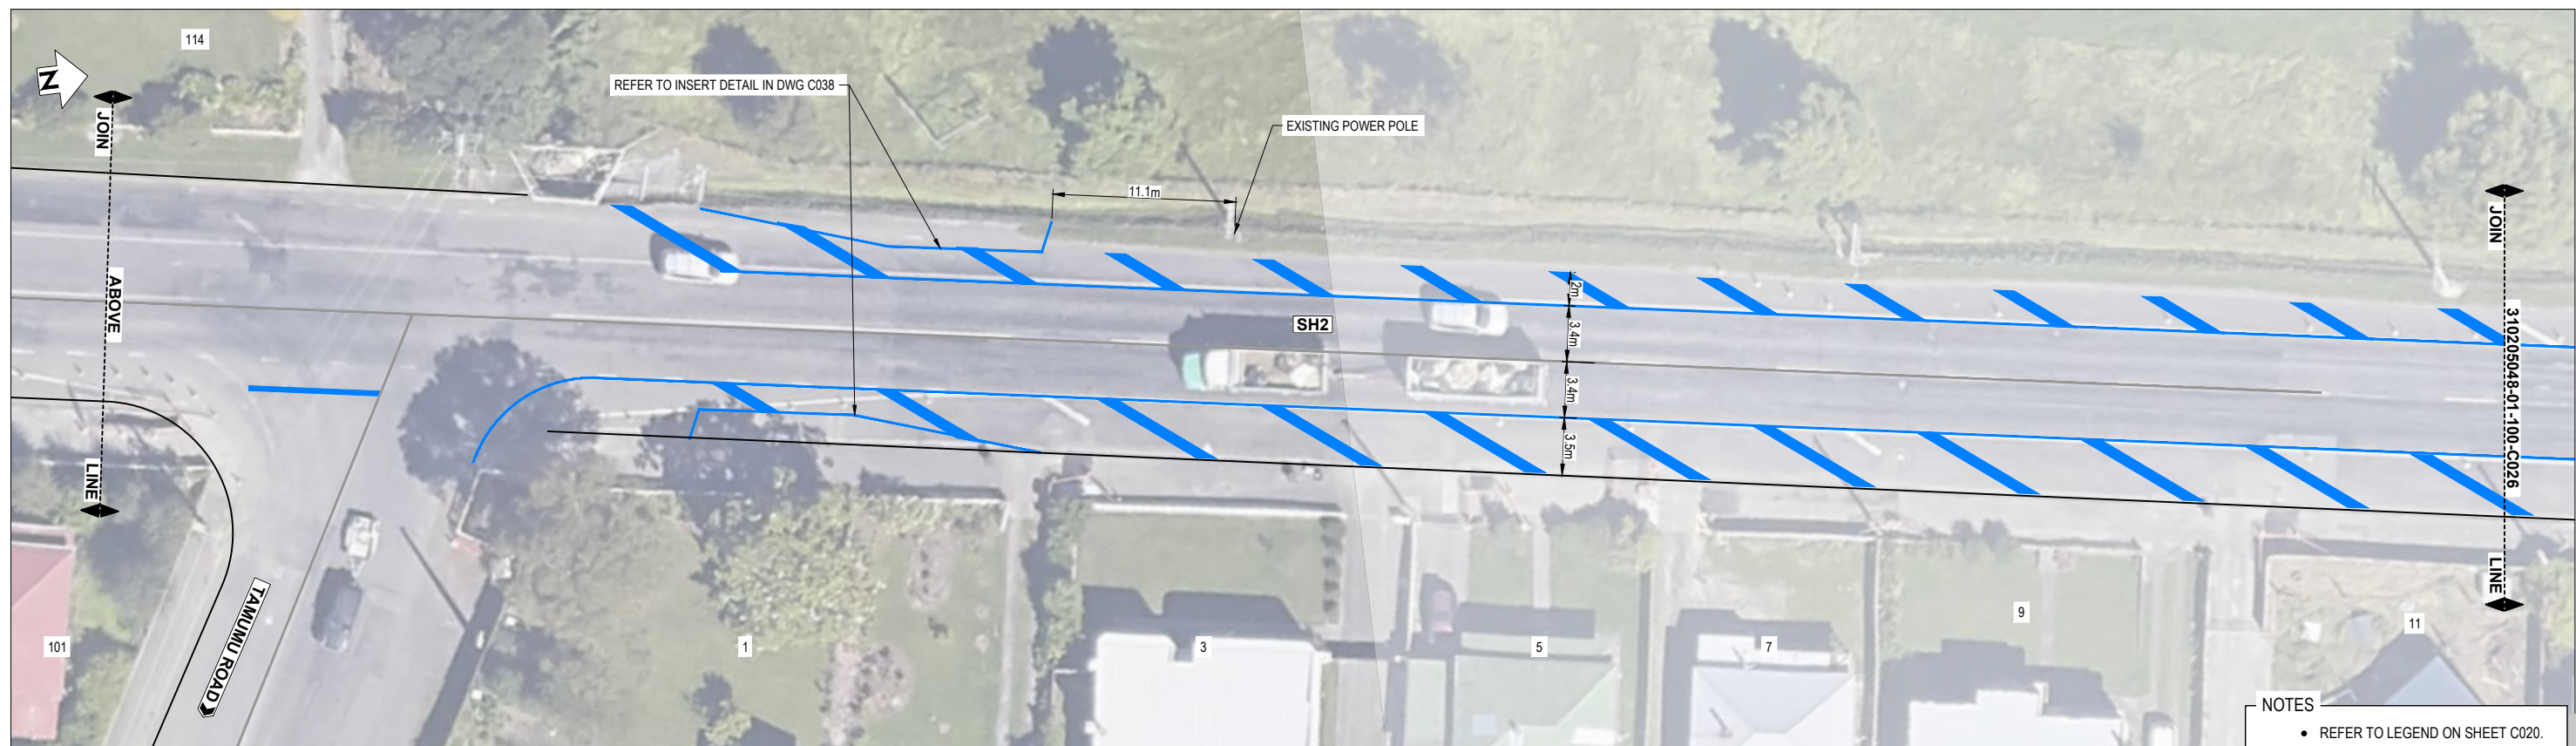

PLAN  
SCALE 1 : 200



REV	FOR CONSTRUCTION	REVISIONS	MF	CM	JD	02 24
DRN	CHK	APP	DATE			
1						

SURVEYED		
DESIGNED		
DRAWN	Mahib Faisal	01.24
CAD REVIEW	Charles Maaka	02.24
DESIGN CHECK	Mahib Faisal	01.24
DESIGN REVIEW	Mike Skelton	02.24
APPROVED	Joanna Davenport	02.24
PROF REGISTRATION:		



CENTRAL HAWKES BAY DISTRICT COUNCIL  
WAIPAWA "STREETS FOR PEOPLE"

HIGH STREET (SH2)  
KEY DIMENSIONS PLAN - SHEET 5 OF 6

FOR CONSTRUCTION


Status Stamp	FOR CONSTRUCTION
Date Stamp	20.02.24
Scales	1 : 200
Drawing No.	310205048-01-100-C039
Rev.	1









DO NOT SCALE - IF IN DOUBT, ASK

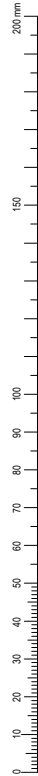


ORIGINAL SIZE A1

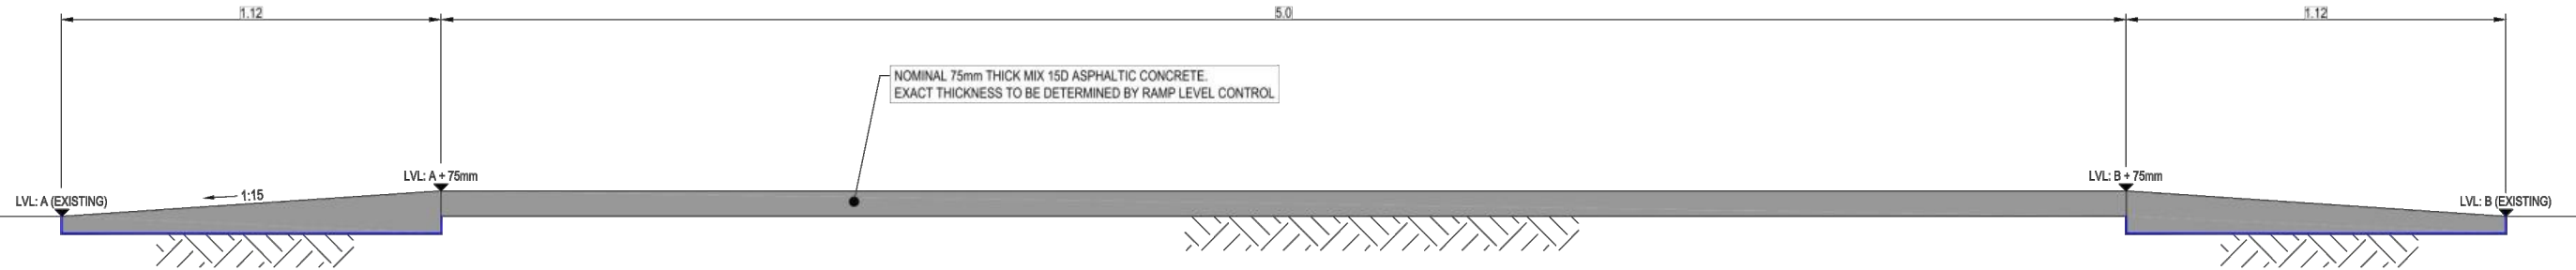

**RAISED TABLE TYPICAL SECTION**  
SCALE 1 : 10 (A1) 1:20 (A3)

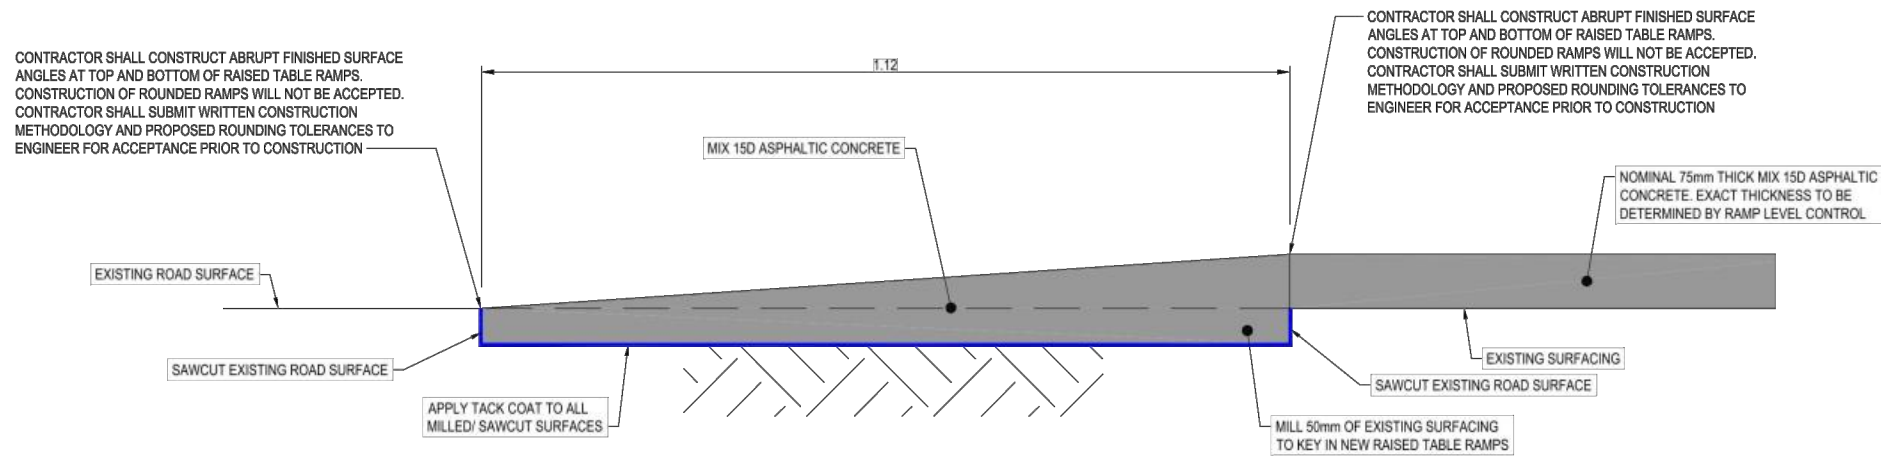

**RAISED TABLE RAMP TYPICAL SECTION**  
SCALE 1 : 5 (A1) 1:10 (A3)

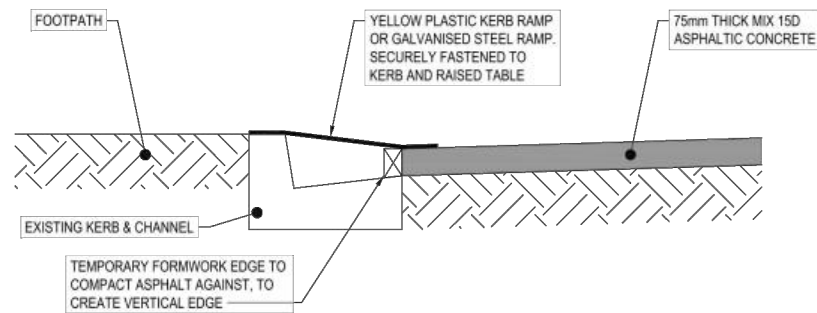

**RAISED TABLE TYPICAL KERB DETAIL**  
SCALE 1 : 10 (A1) 1:20 (A3)

**FOR CONSTRUCTION**

	</
--	--	----







