


110kV

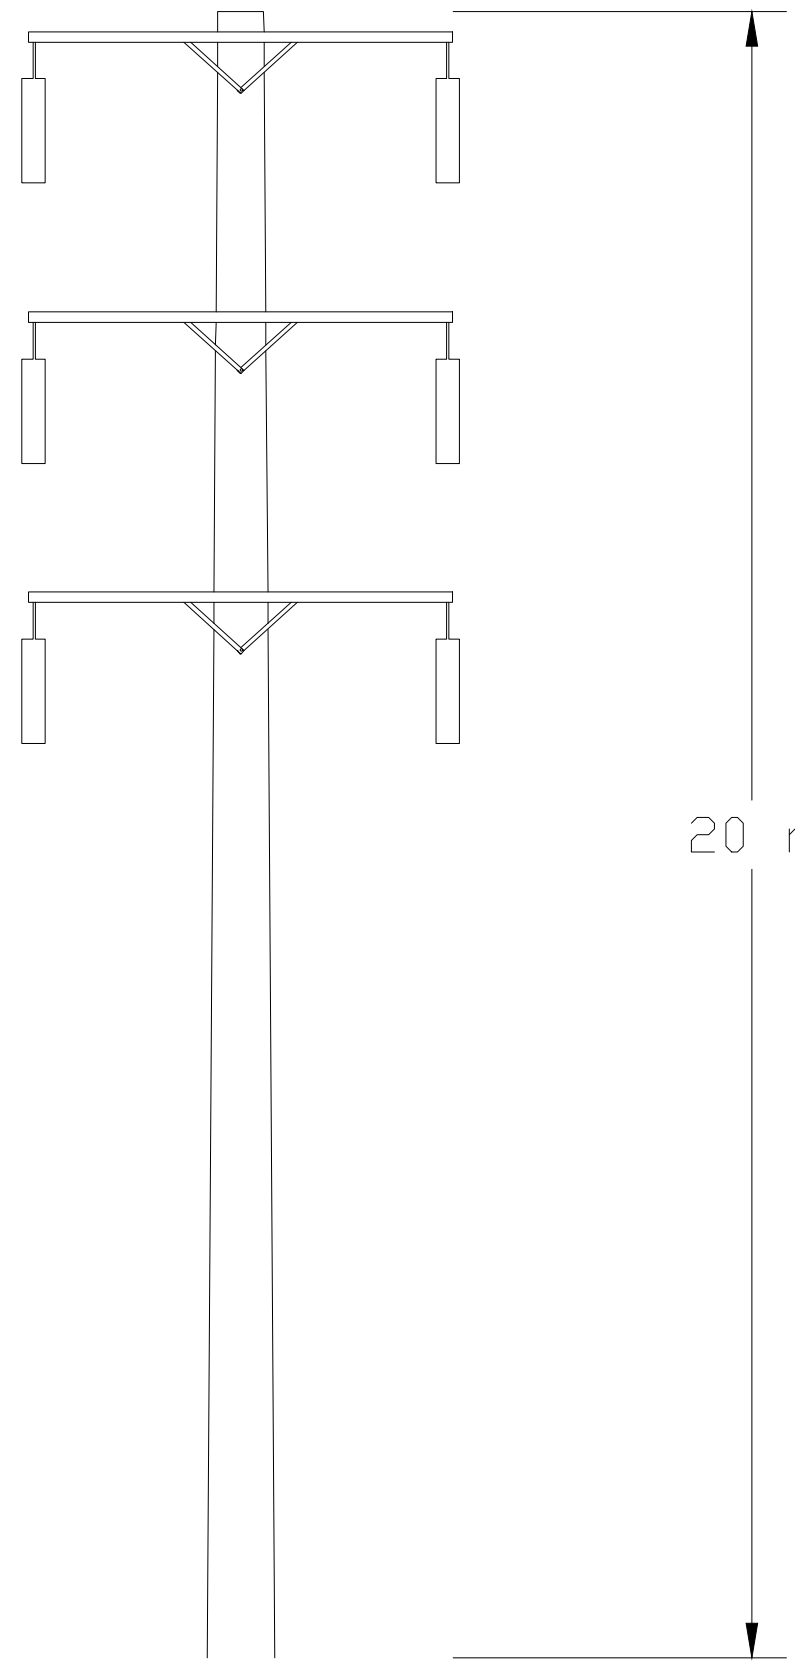

20 m

SINGLE POLE

Project Name:

Ongaonga

Drawing Name:

Indicative Pole Design

Revisions:

Version	Date	Created by	Reviewed by	Description & Notes
0	04/10/2023	JH	AM	Initial Issue

Scale:

NTS

Date: 04/10/2023

Revision Number: 0

