

320
OTANE CEMETERY


Re-Order Filemaster "D"

SELF-ADHESIVE PLAN HANGER

WAIPIKURAU S. D.
BLOCK 7

FOR DETAILS OF THIS SECTION
SEE OLD PLAN

FOR DETAILS OF THIS SECTION
SEE OLD PLAN

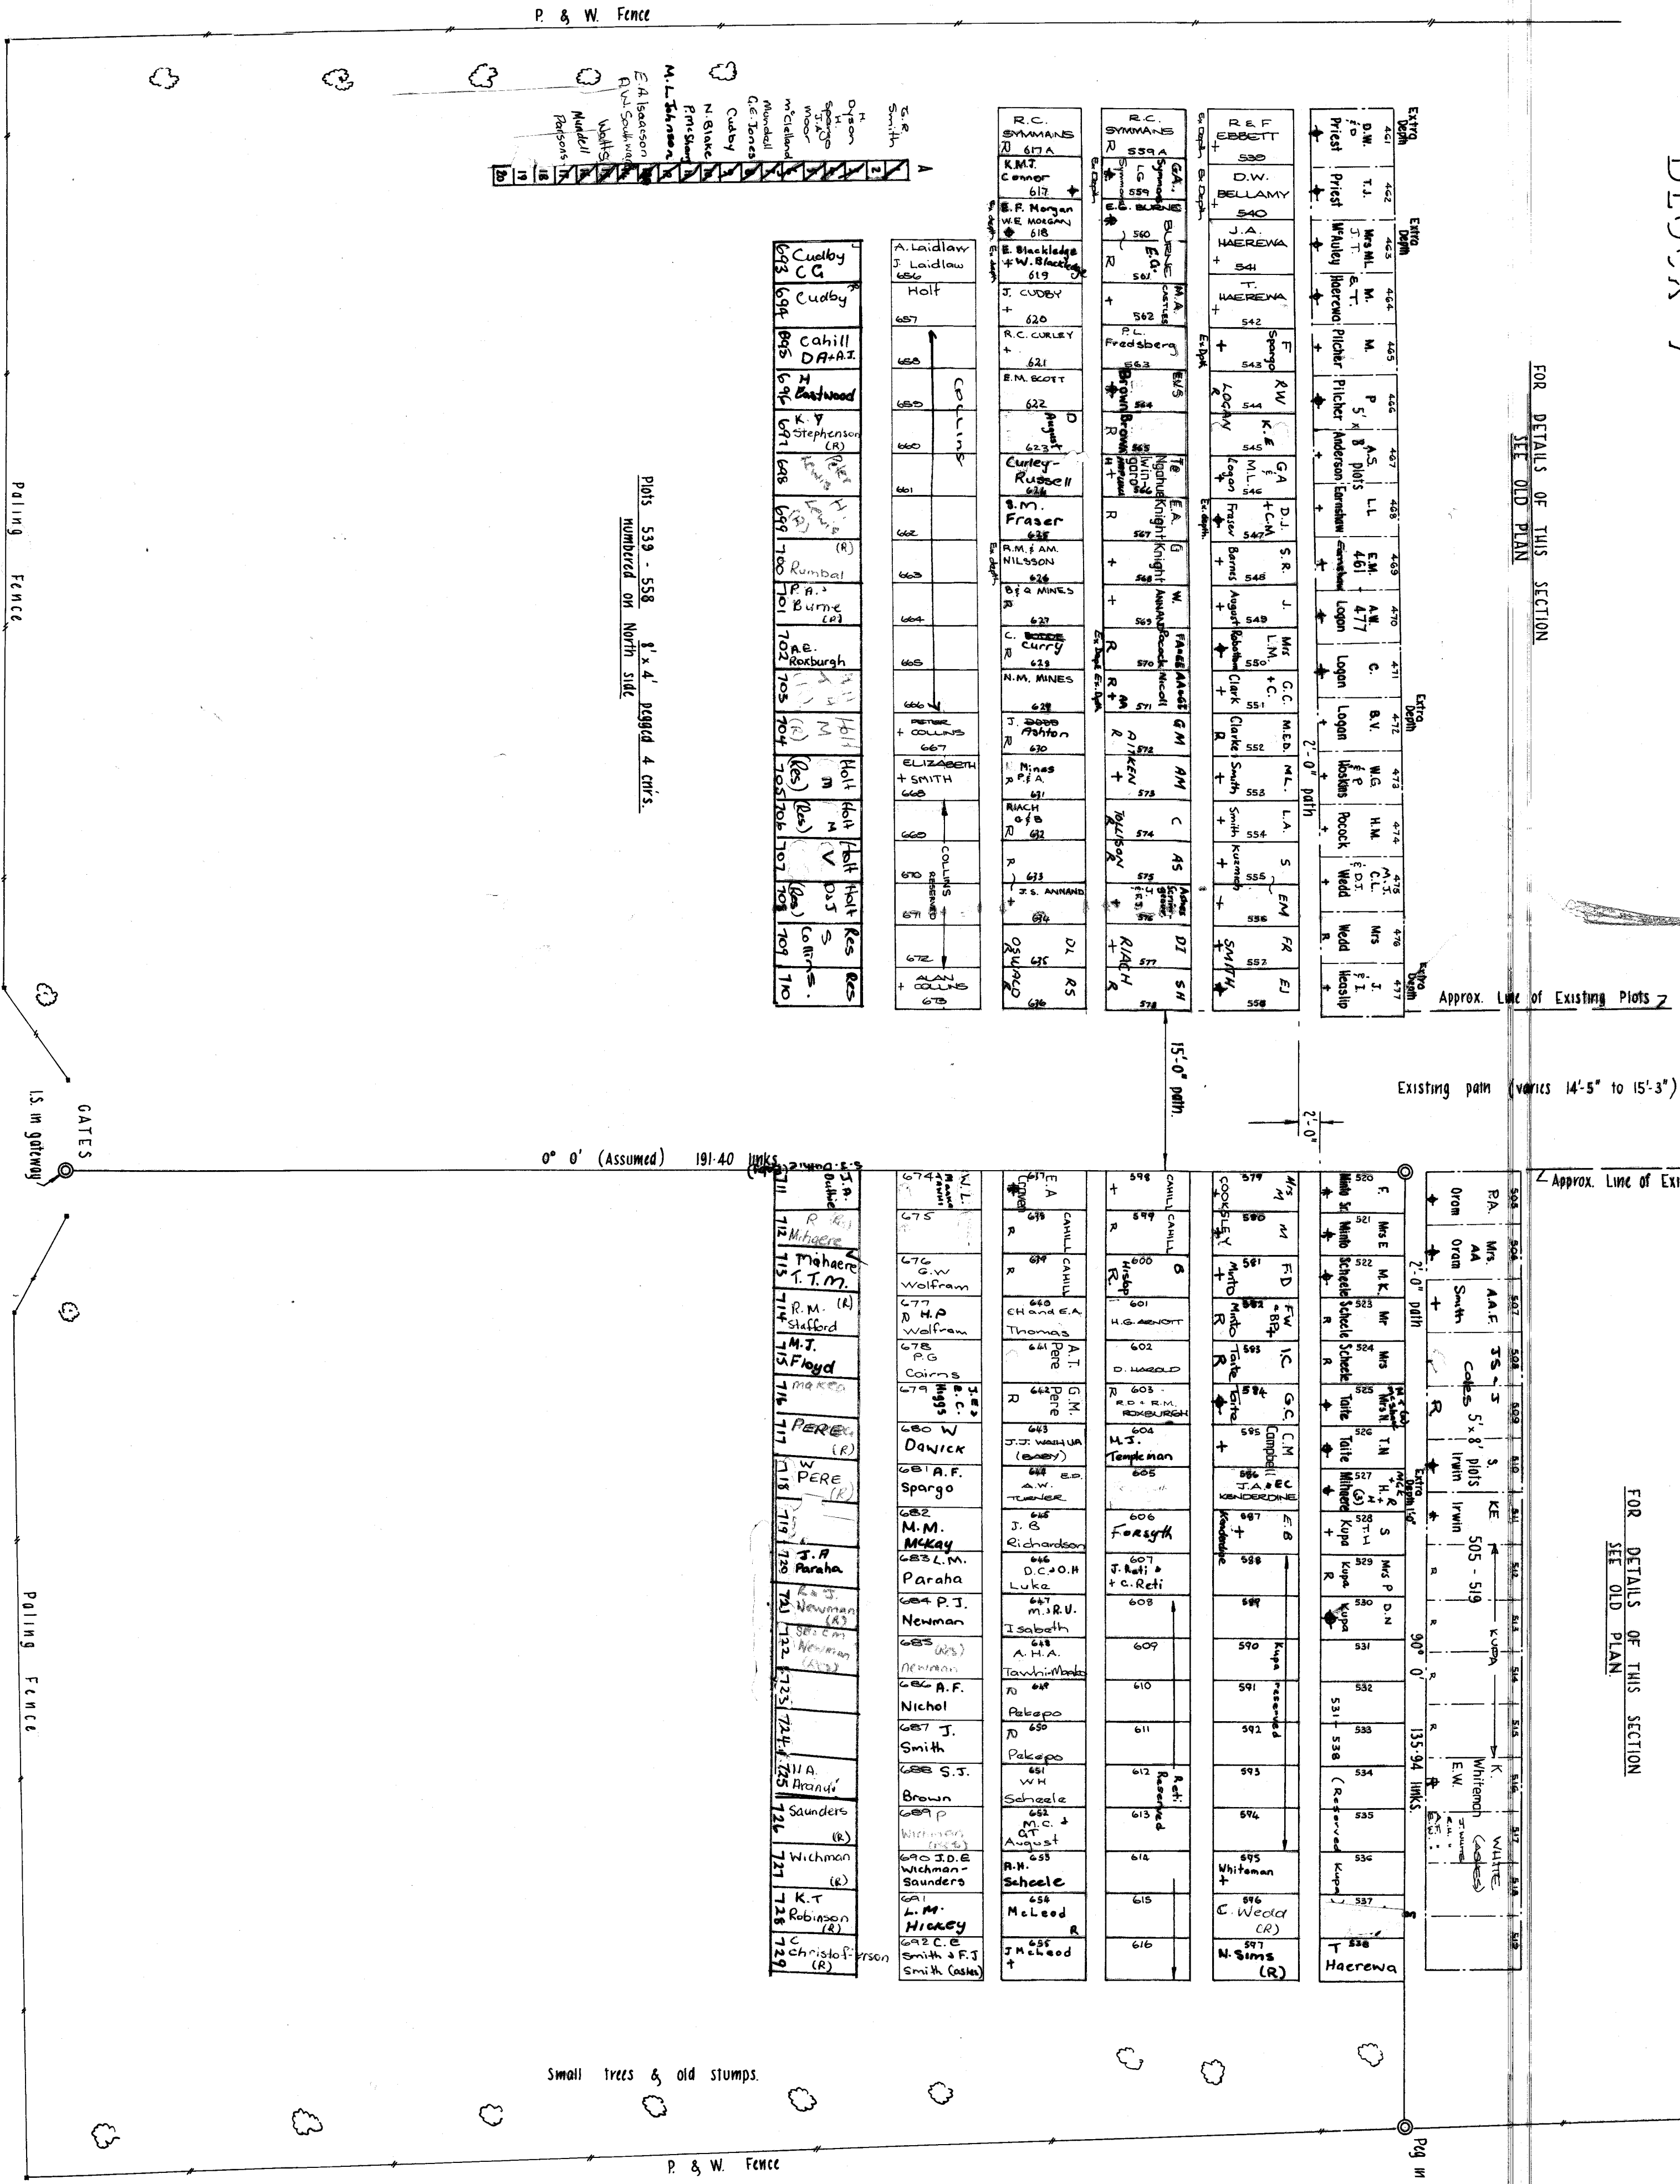

Plots 539 - 558
numbered on North side


Existing path (varies 14'-5" to 15'-3")

Approx. Line of Existing Plots

Approx. Line of Existing Plots

Small trees & old stumps.

Legend
R - Reserved Plot
+ - burial

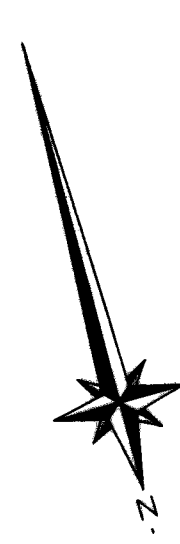

PATANGATA
COUNTY COUNCIL

J. S. COLLIS, M.A.M.I.E.
County Engineer

OTANE CEMETERY

Route Mileage

Scale: 10 ft. to 1 inch.
Field Book No.: 25
Label Book No.:

Surveyed
Designed
Treated
Checked
Approved

Sheet No.:
No. of Sheets:
PLAN No.:
320.

TO HASTINGS
This plan correct at 9.3.76
PLAN CORRECT AT 9/3/76
FIELD BOOK CORRECT AT 13.8.87
PLAN CORRECT AT 16.11.79
STOP
D.M.