



**INSTRUCTIONS**  
 Moisten the Full Length of Gummed Edges, Place Tracing Squarely on Lower Half and Press Strip Down Firmly. This will Ensure Perfect and Permanent Mounting.

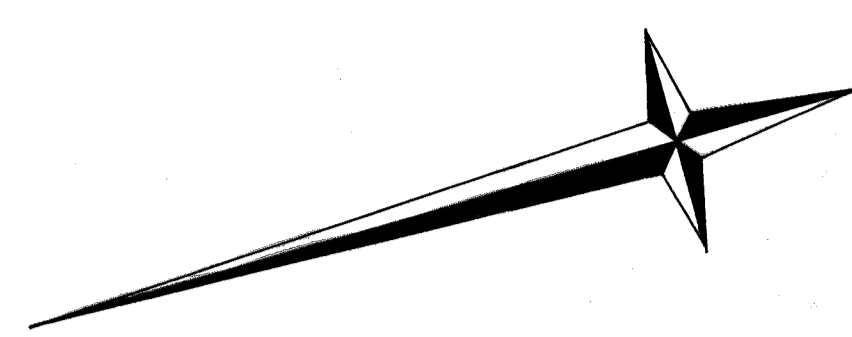

GRAHAM STREET.  
 Deep Drain along side of Road  
 P & W. Fence in Hedge (On Boundary)

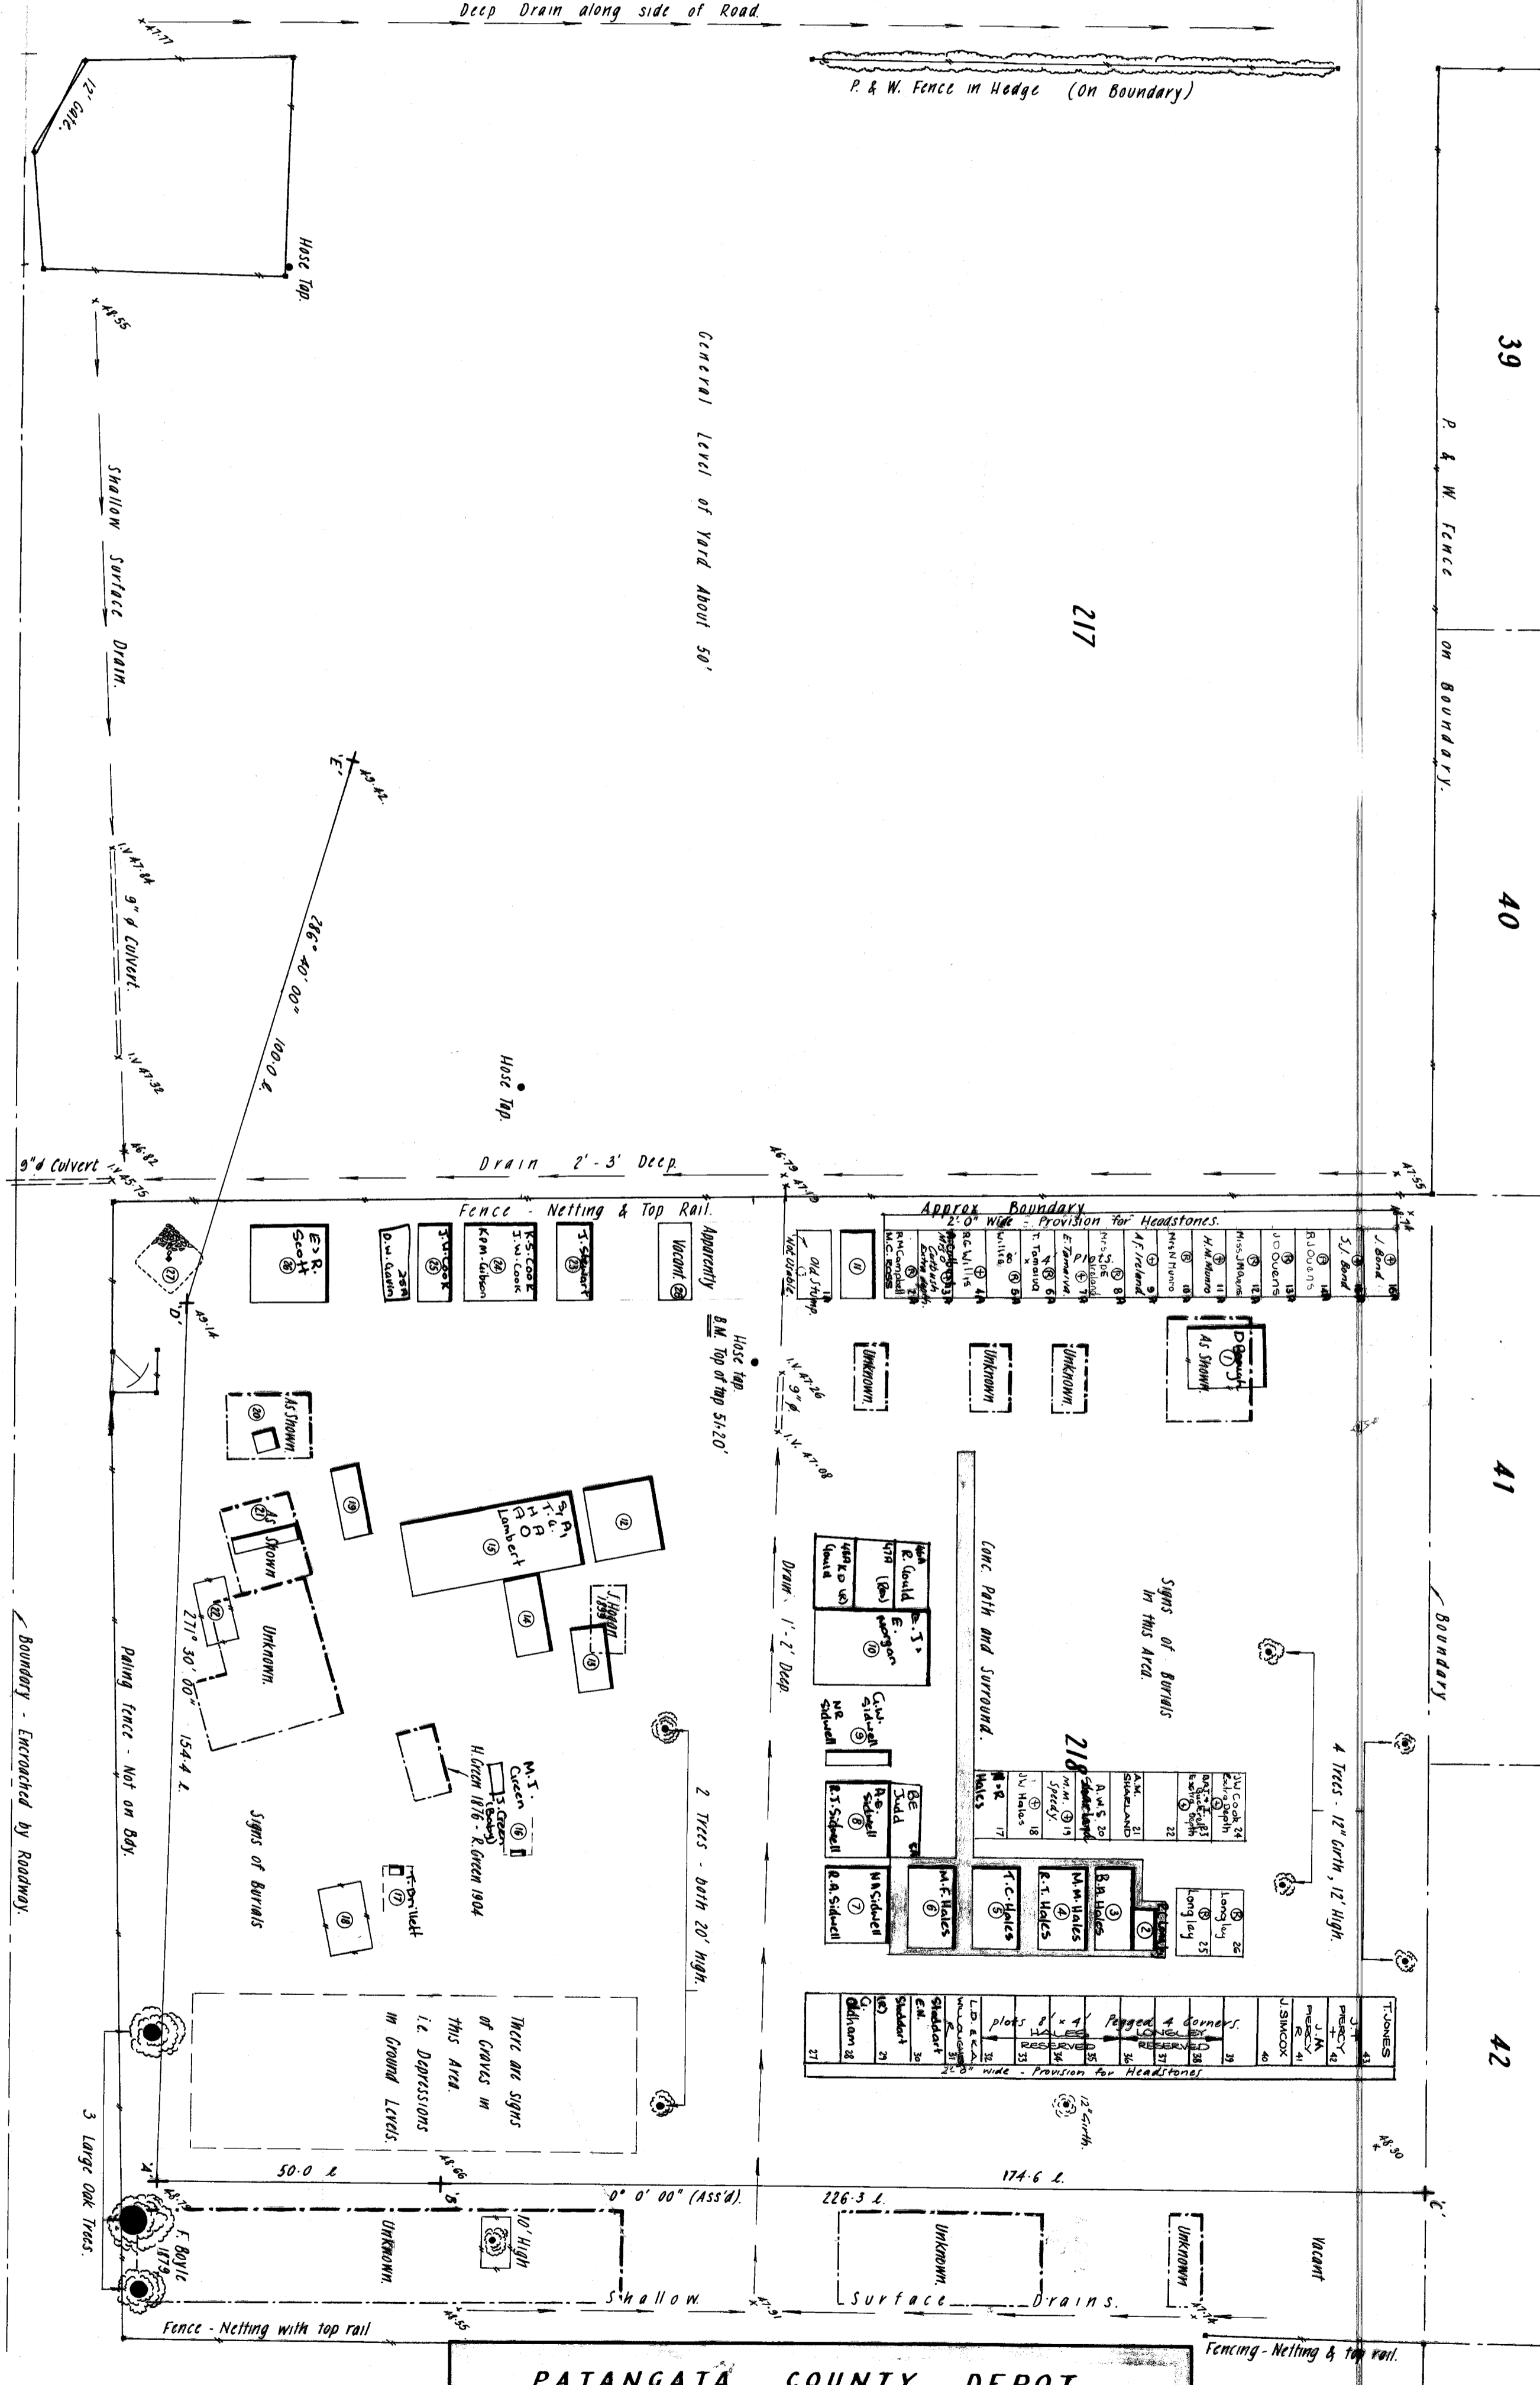

**PLAN**  
 Scale: 20 Inches to 1 Inch.

**LIST OF KNOWN GRAVES.**

- From Old Plan (Orig. 1859) -
- ① P & A.S. Brough
  - ② R.C. Langley
  - ③ J.A. Hales
  - ④ R.T. Hales & W.M.
  - ⑤ T.C. Hales
  - ⑥ M.F. Hales
  - ⑦ J.A. & R.A. Sidwell
  - ⑧ M.A.E. & R.J. Sidwell
  - ⑨ F.W. Sidwell
  - ⑩ E.J. & E. Morgan
  - ⑪ G. Bissett
  - ⑫ W.H. Nelson & A.T. Lambert
  - ⑬ W. Hurvell & N.J.P. Kilway R. & K. WENKOUTH
  - ⑭ M.C. Lambert
- From Old Plan (Orig. 1859) -
- ⑮ S. A. I. G. I.A. & A.O. Lambert
  - ⑯ I. Green
  - ⑰ I. Drillet
  - ⑱ D. & P.J. Ryan
  - ⑳ C.G. & S.G. Crossie
  - ㉑ J. Stewart
  - ㉒ K.S. Cook, J.W. Cook & K.P.M. Gibson
  - ㉓ J.W. Cook
  - ㉔ E. & R. Scott
  - ㉕ War Memorial (Both World Wars.)
  - ㉖ R.E. Ward

PATANGATA COUNTY COUNCIL

J.S. COLES, M.A.S.M.E.  
 County Engineer

PORANGAHAU TOWNSHIP

EXTENSION OF PORANGAHAU CEMETERY

Scale: 45 Shows	Surveyed	D.M.	6.57
Field Book No.: 20	Designed	"	"
Level Book No.: 16	Checked	"	"
	Approved	"	"

Sheet No.: 1  
 No. of Sheets: 1  
**PLAN No.: 289**