

A. 30-3 RSA


Re-Order Filemaster "D"

SELF-ADHESIVE PLAN HANGER

Patent Number 137841


SEE
A. 30 - 4

L.S. Burling
J.W. Adams
D.N. Preston
H.R. Wood
D.N. Tiffin
R. Jude
J. Hislop
R. Temp
J. Childs
W.L. Dowland
J. Mita
J.A. Cable
E.J. Baylis
N.A. Nathan
W.A. Mitchell
J.I. Edmundson
S.E. Atkins

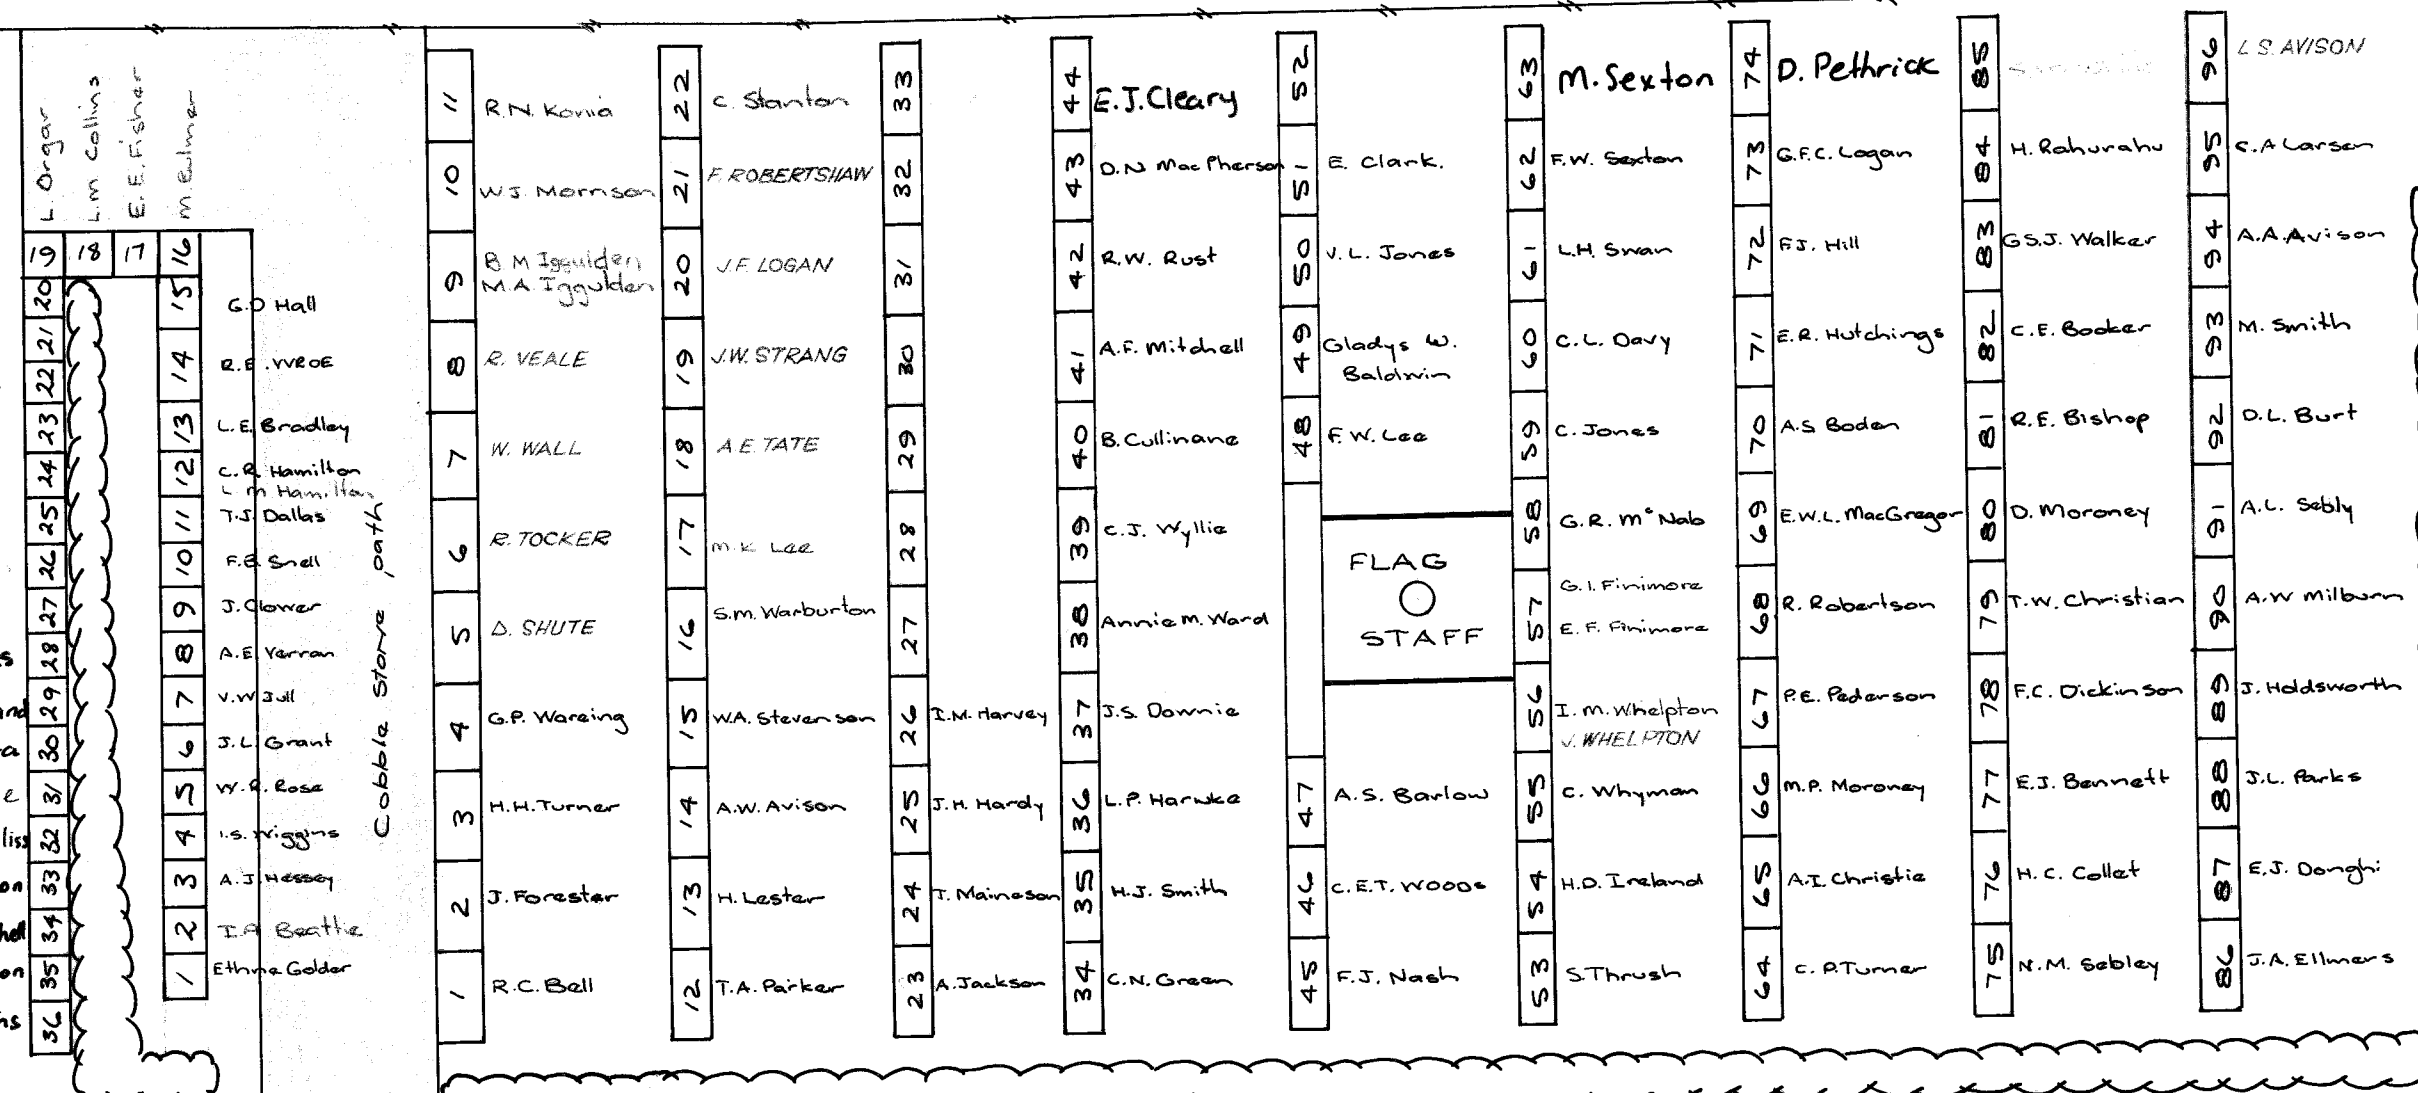

WAIPAWA CEMETERY

SEE A 30 - 2

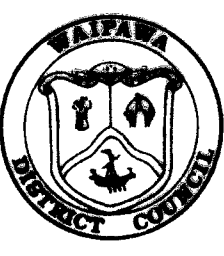AMENDMENTS	SURVEYED A. Dorch 3/85	APPROVED		WAIPAWA DISTRICT COUNCIL WAIPAWA CEMETERY R.S.A. SECTION.	A R ROWE B.E. MNZ.I.E. DISTRICT ENGINEER	SCALES	PLAN NO A. 30		
I. PLOTS UPDATED - L.D.R. 24/8/89	DESIGNED					DATE	FILE NO	F.B. NO	SHEET 3 OF 4 SHEETS
	DRAWN A. Dorch 3/85						CAJCS	L.B. NO	CONTRACT NO
	CHECKED						FILE NO		